



5	6	7	8	9	10	11
---	---	---	---	---	----	----

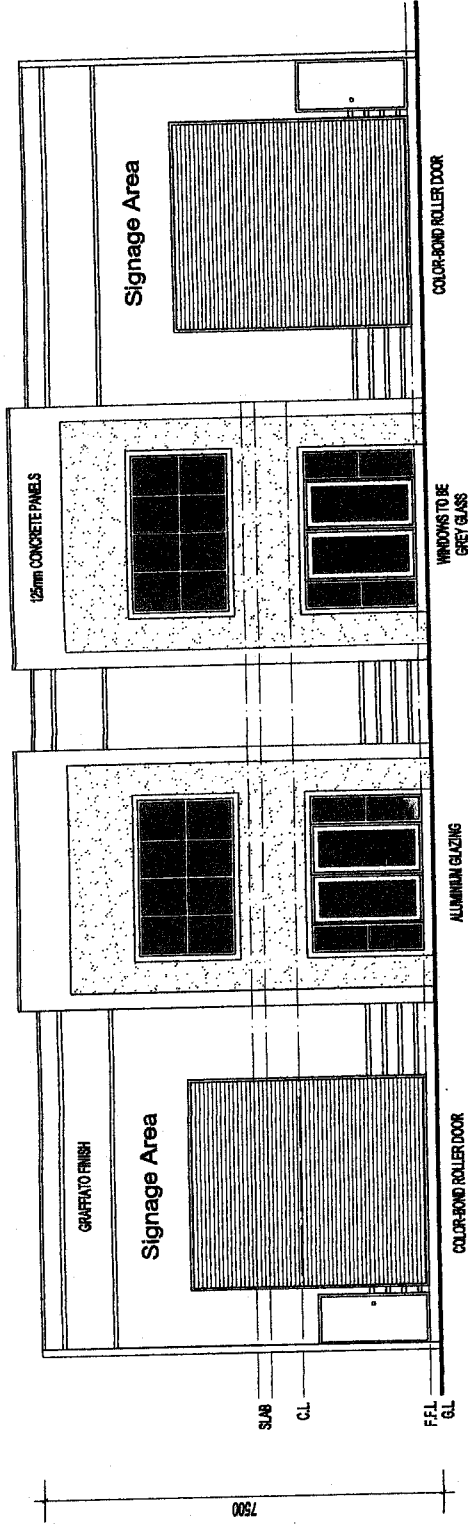

**PROPOSED NORTH ELEVATION**  
SCALE 1:100

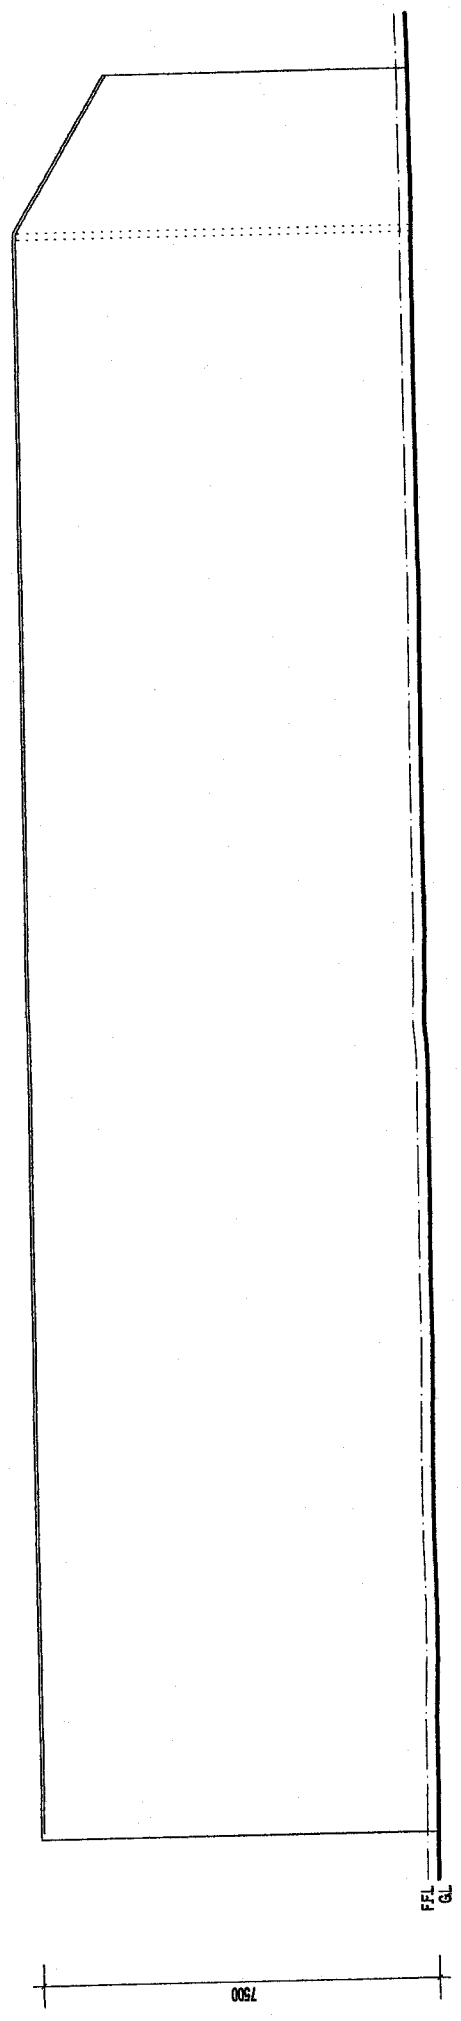

**PROPOSED EAST ELEVATION**  
SCALE 1:100