
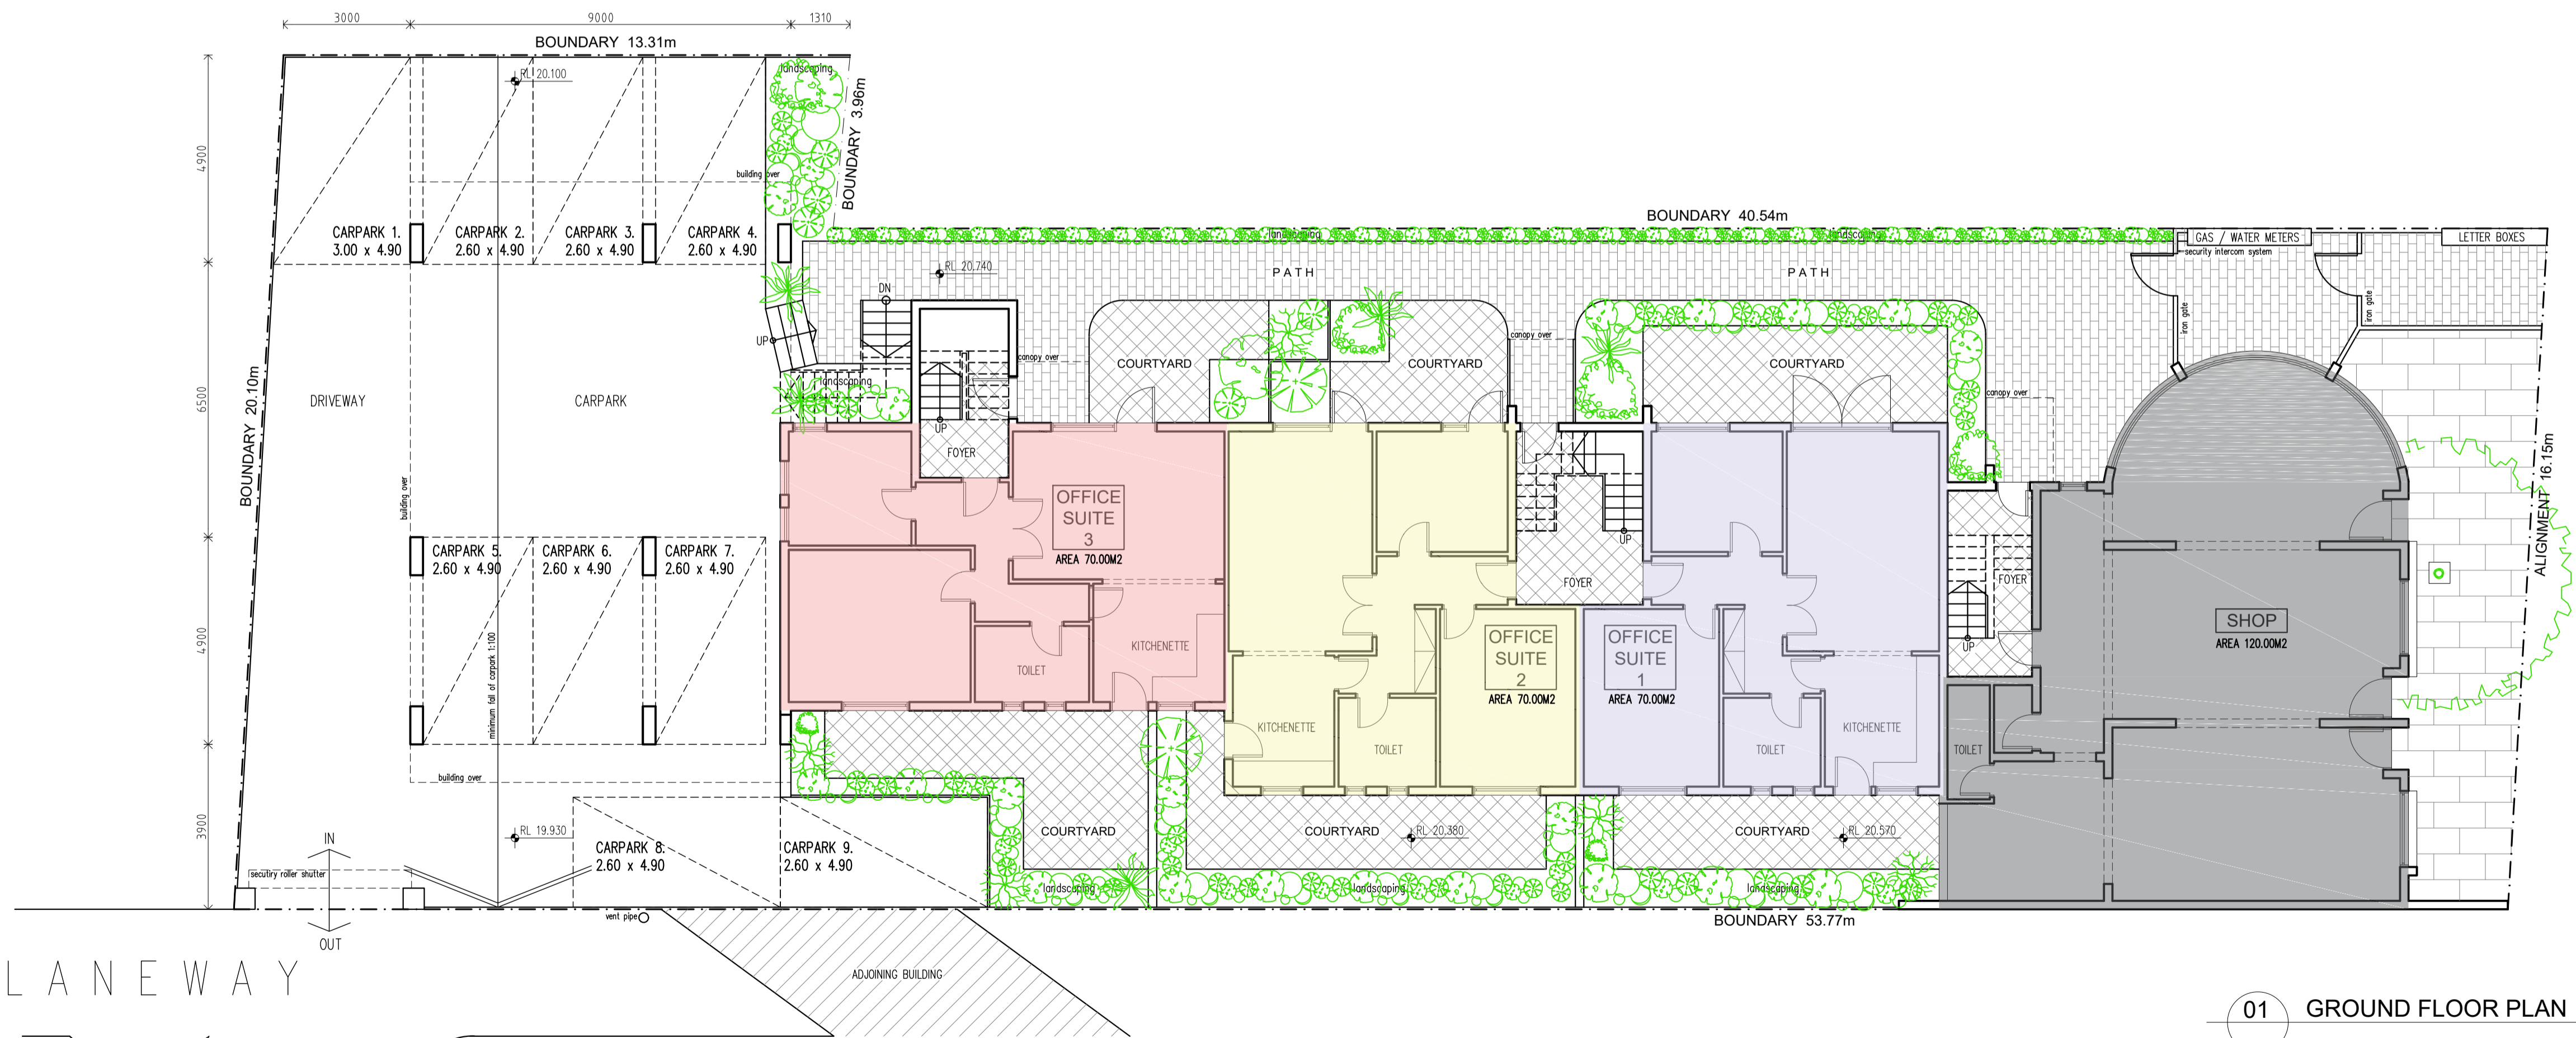


02 FIRST FLOOR PLAN

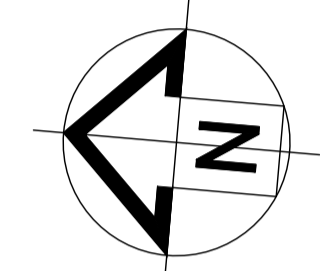

01 GROUND FLOOR PLAN

KATSIFOLIS
architects

0419 535 815 | katsifolis_architects@inet.net.au

REF: NO. 12/01

The contractor is responsible for setting out and checking all levels before commencing work. Figured dimensions to take precedence over scale. All work is to be in accordance with The Building Code of Australia. This plan is copyright. No responsibility will be taken for structural work unless we supervise this work.

PROJECT DETAILS

OFFICE SUITES & SHOP
921 - 927 HIGH STREET
ARMADALE

DRAWING TITLE

GROUND & FIRST FLOOR PLAN

EXISTING	
DRAWING No	REV No
A101	.
SCALE	DATE
1:100	26 / 6 / 2018
DRAWN	
Lia Triantou Architectural Designer	