


FLOOR PLAN
OPTION 1

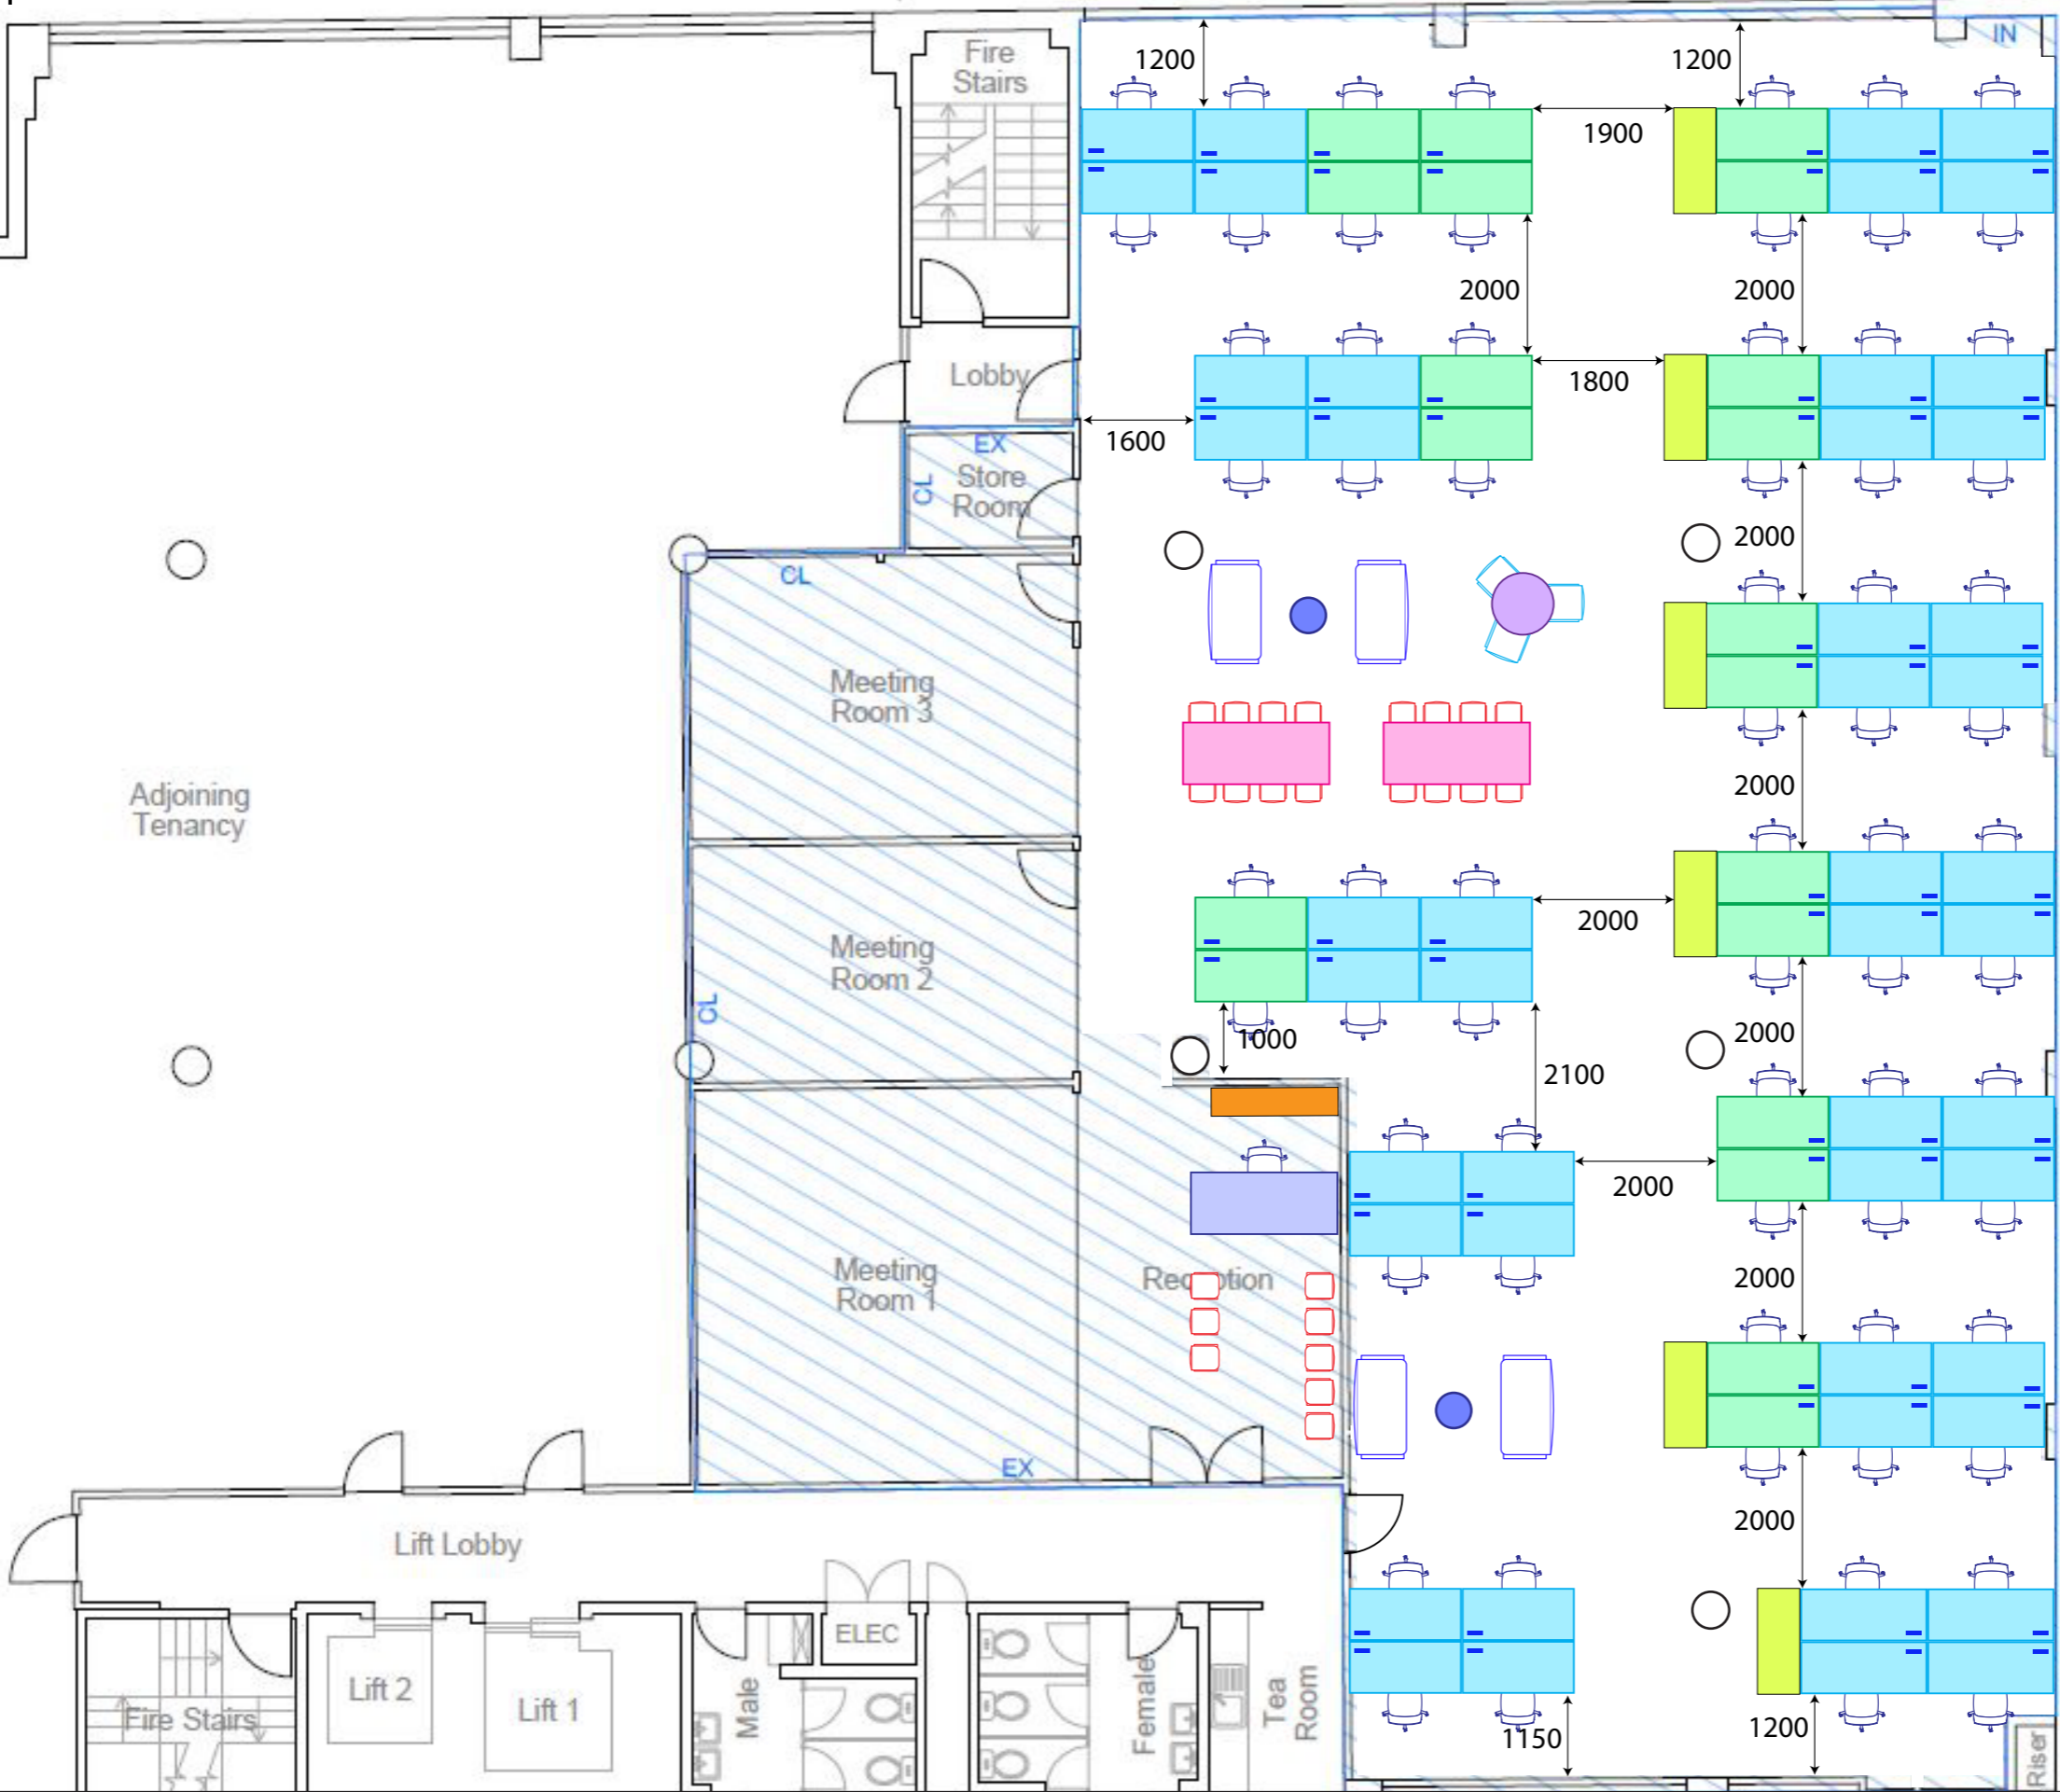

LEGEND

- 12 X 4 WAY DOUBLE SIDED WORKBENCH 1600W X 750D
- 10 X DOUBLE SIDED WORKBENCH EXTENSION 1600W X 750D
- 1 X ROUND TABLE 900D
- 68 X TASK CHAIR
- 3 X BREAKOUT CHAIRS
- 4 X 3 SEATER SOFA
- 2 X ROUND COFFEE TABLE 500D
- 2 X TABLE 2100W X 900D
- 24 X CHAIRS
- 6 X STORAGE 1500W X 600D
- 1 X RECEPTION DESK
- 68 X UNDER DESK POWER KIT
- 1 X STORAGE 1800W X 400D

25.5

NOTE

KROST.
BUSINESS FURNITURE

33 RICKETTY ST,
MASCOT,
NSW 2020

CLIENT: HOLT & HART
PROJECT NAME: OFFICE FITOUT

REVISION	DATE

DRAWING NO: 1 OF 3
SCALE: 1:100 @ A3
DRAWN BY: E.A
CHECKED BY: GARETH KROST
DATE DRAWN: 06.05.2019

CONTACT DETAILS
GARETH KROST
gareth@krost.com.au
P 02 9557 3055
M 0404 208 071
SOLUTIONS BEYOND SPACE AND TIME

FLOOR PLAN OPTION 2



- LEGEND**
- 9 X 4 WAY DOUBLE SIDED WORKBENCH 1600W X 750D X 4
 - 6 X DOUBLE SIDED WORKBENCH EXT1600W X 750D X 2
 - 3 X SINGLE SIDED WORKBENCH 1600W X 750D
 - 2 X SINGLE SIDED WORKBENCH EXTENSION 1600 X 750D
 - 2 X ROUND TABLE 900D
 - 56 X TASK CHAIR
 - 6 X BREAKOUT CHAIRS
 - 4 X 3 SEATER SOFA
 - 2 X ROUND COFFEE TABLE 500D
 - 2 X TABLE 3000W X 900D
 - 24 X CHAIRS
 - 9 X STORAGE 1500W X 600D
 - 1 X RECEPTION DESK
 - 56 X UNDER DESK POWER KIT
 - 1 X STORAGE 1800W X 400D

NOTE

REVISION	DATE

DRAWING NO: 2 OF 3
SCALE: 1:100 @ A3
DRAWN BY: E.A
CHECKED BY: GARETH KROST
DATE DRAWN: 06.05.2019

FLOOR PLAN OPTION 3



LEGEND

- 1 X 4 WAY DOUBLE SIDED WORKBENCH 1800W X 750D X 4
- 1 X SINGLE SIDED WORKBENCH 1600W X 750D X 2
- 16 X 3 WAY WORKSTATION 1200W X 1200W X 750/750D
- 4 X ROUND TABLE 900D
- 48 X TASK CHAIR
- 16 X BREAKOUT CHAIRS
- 2 X 3 SEATER SOFA
- 1 X ROUND COFFEE TABLE 400D
- 2 X TABLE 2100W X 900D
- 24 X CHAIRS
- 6 X STORAGE 1800W X 600D
- 1 X RECEPTION DESK
- 48 X UNDER DESK POWER KIT
- 48 X SCREENS 1200W
- 1 X STORAGE 1800W X 400D

NOTE

REVISION	DATE

DRAWING NO: 3 OF 3
SCALE: 1:100 @ A3
DRAWN BY: E.A
CHECKED BY: GARETH KROST
DATE DRAWN: 06.05.2019