

2 LOT 1 EAST ELEVATION
1: 250

DEVELOPMENT SCHEDULE

GFA: 2985 m²
(3433 m² inclusive of indicative areas)

SITE COVER: 48 %
LANDSCAPE AREA: 279m² (5 %)

Lot 1 Parking Schedule	
LOT	COUNT
LOT 1	76

PARKING SCHEDULE	
UNIT 1	56/57/58
UNIT 2	59/60
UNIT 3	61/62
UNIT 4	63/64
UNIT 5	65/66
UNIT 6	69/70
UNIT 7	71/72
UNIT 8	73/74
UNIT 9	30/31
UNIT 10	33/34
UNIT 11	36/37
UNIT 12	38/39/40
UNIT 13	41/42/43
UNIT 14	45/46/47
UNIT 15	48/49
UNIT 16	51/52
UNIT 17	54/55
UNIT 18	1/2
UNIT 19	3/4
UNIT 20	6/7
UNIT 21	8/9
UNIT 22	11/12/13/14
UNIT 23	16/17
UNIT 24	18/19/20
UNIT 25	21/22
UNIT 26	23/24
UNIT 27	26/27
UNIT 28	28/29




Integrated perspective

Arqus Design Pty Ltd
ABN 68 135 616 303
Level 2 15 Malt Street
Fortitude Valley Qld 4006
PO Box 2455
New Farm Qld 4005
Phone 07 3358 0888
Fax 07 3358 0899
mail@arqudesign.com.au
www.arqudesign.com.au

NOTES
Contractors are to verify all dimensions on site before commencing any work or producing shop drawings.

These drawings are protected by the laws of copyright and may not be copied or reproduced without the written permission of Arqus Design.

DATE	REVISION	ISSUE
12.10.17	PRELIMINARY	A
18.10.17	FOR APPROVAL	B
21.10.17	BUILDING APPROVAL	C
23.10.17	BUILDING APPROVAL	D
13.11.17	FOR CONSTRUCTION	1
15.11.17	FOR CONSTRUCTION	2
20.12.17	UPDATED DA	3
18.01.18	UPDATED DA	4
30.01.18	PADMOUNT	5

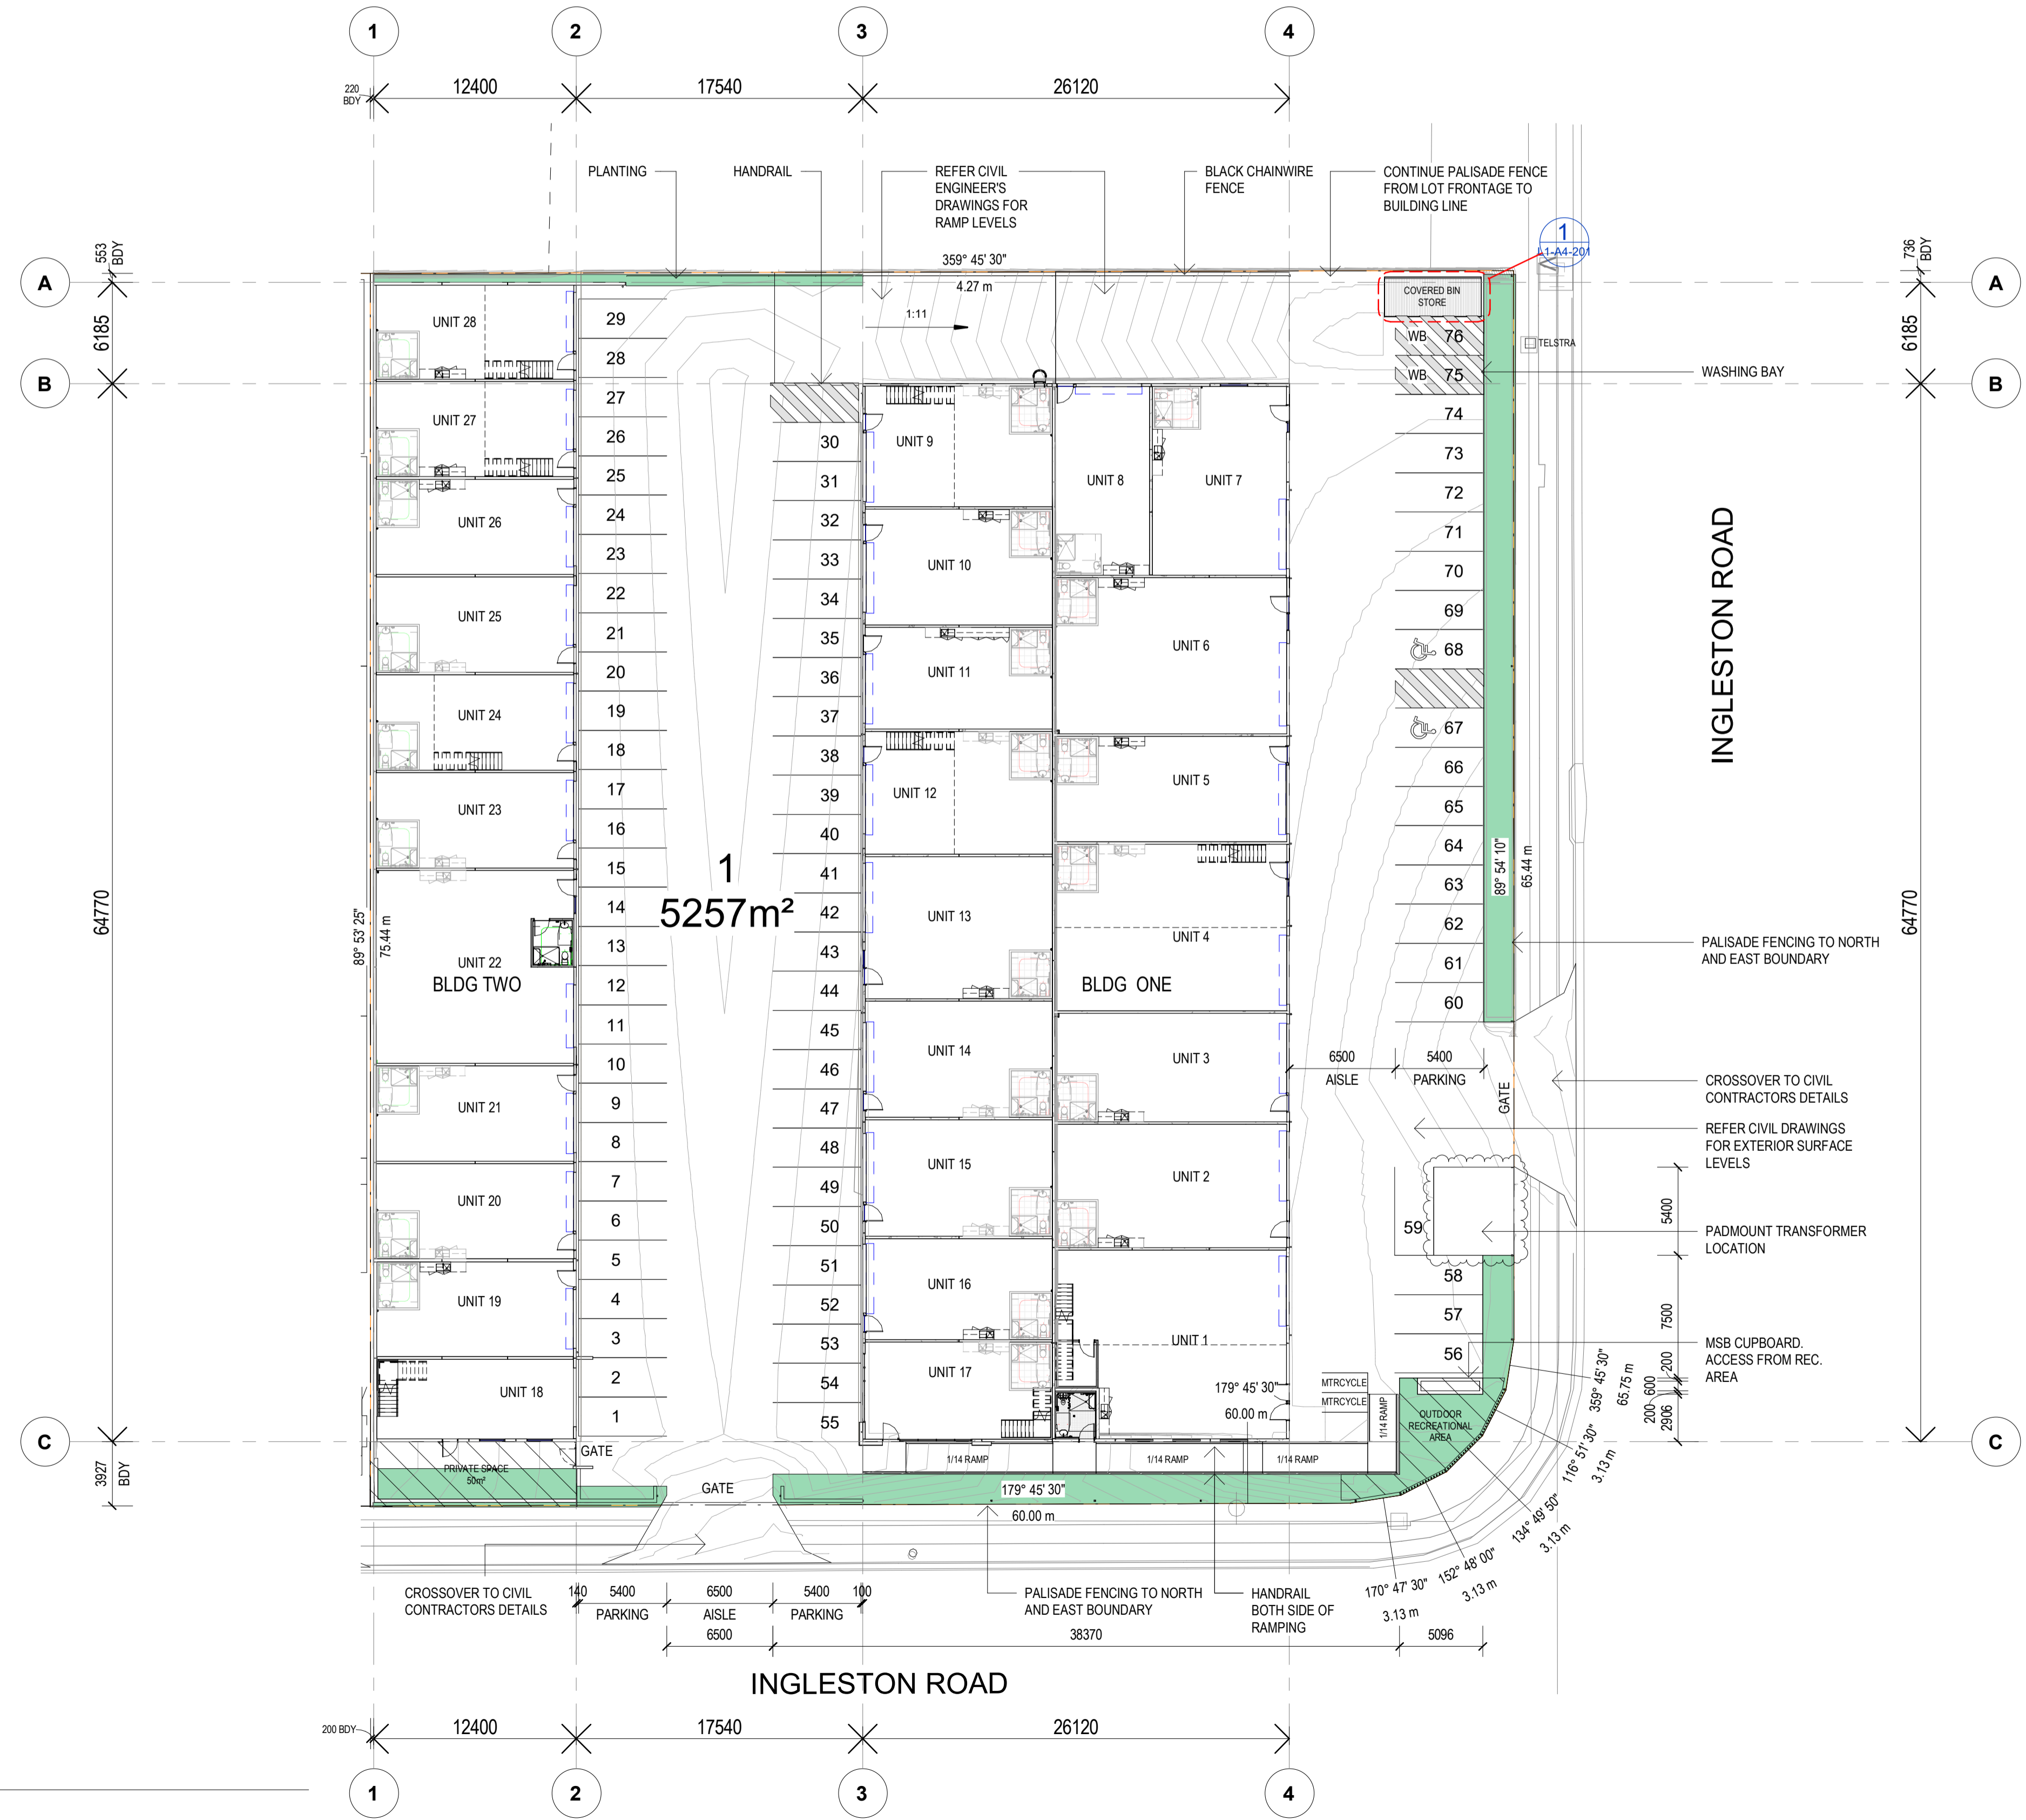

1 LOT 1 SITE PLAN
1: 250

CLIENT



PROJECT

THE WORKSTORES
LOT 1 ON SP293195

35 INGLESTON ROAD
WAKERLEY QLD 4154

DRAWING

LOT 1 SITE PLAN

JOB NUMBER 17-0041
DESIGN SP
DRAWN SM

SCALE @A1
DATE CREATED indicated@A3
NORTH

DRAWING NUMBER

L1-A0-000
ISSUED FOR

ISSUE 5
30/01/2018 10:39:04 AM

CONSTRUCTION