




01 ELEVATION A  
02 Scale 1:100

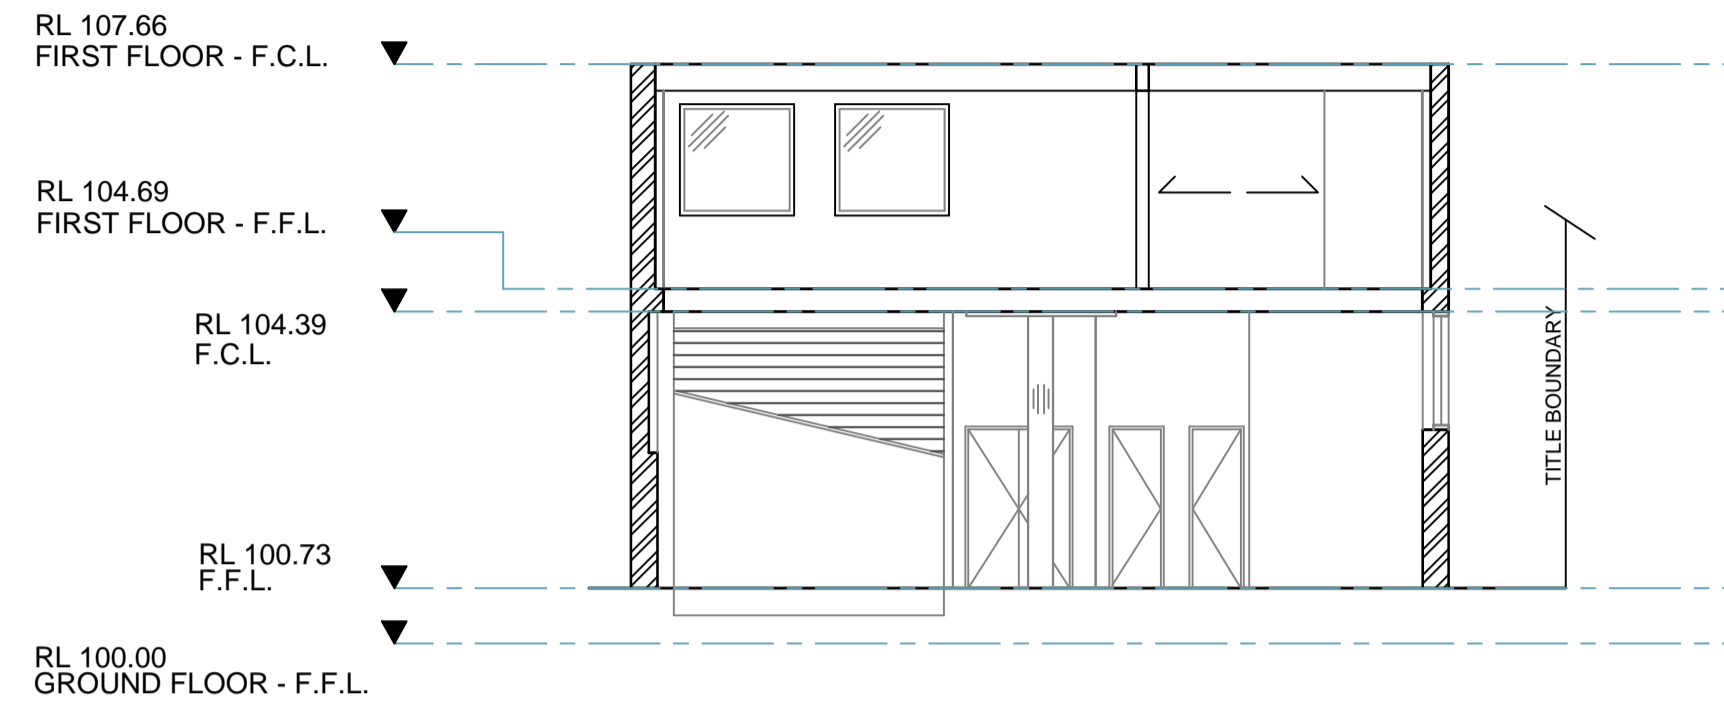


02 ELEVATION B  
02 Scale 1:100

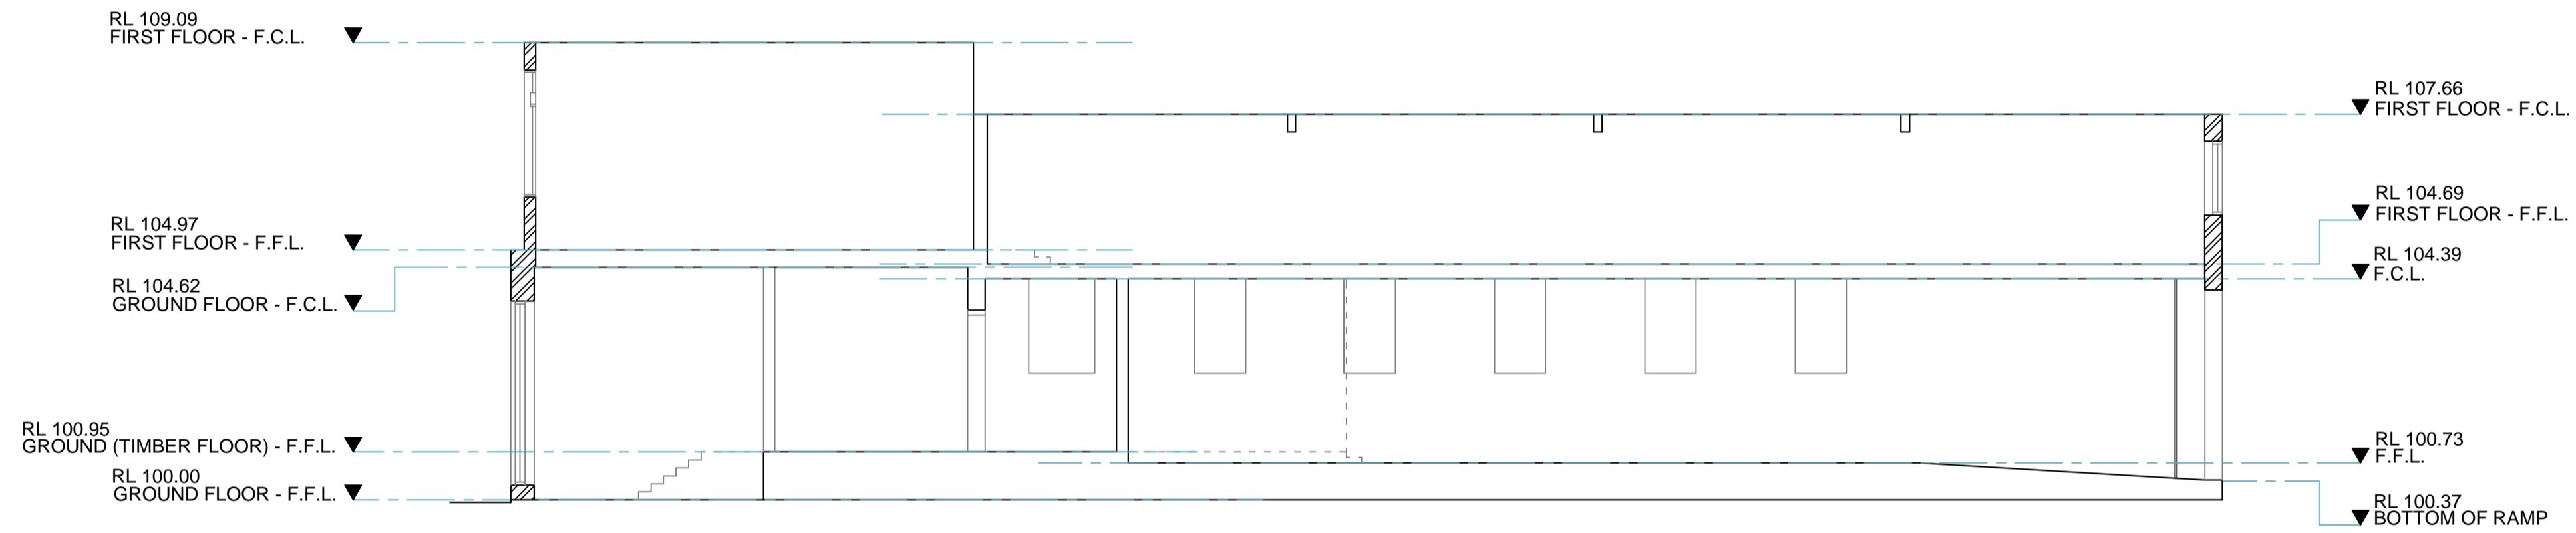

03 ELEVATION C  
02 Scale 1:100

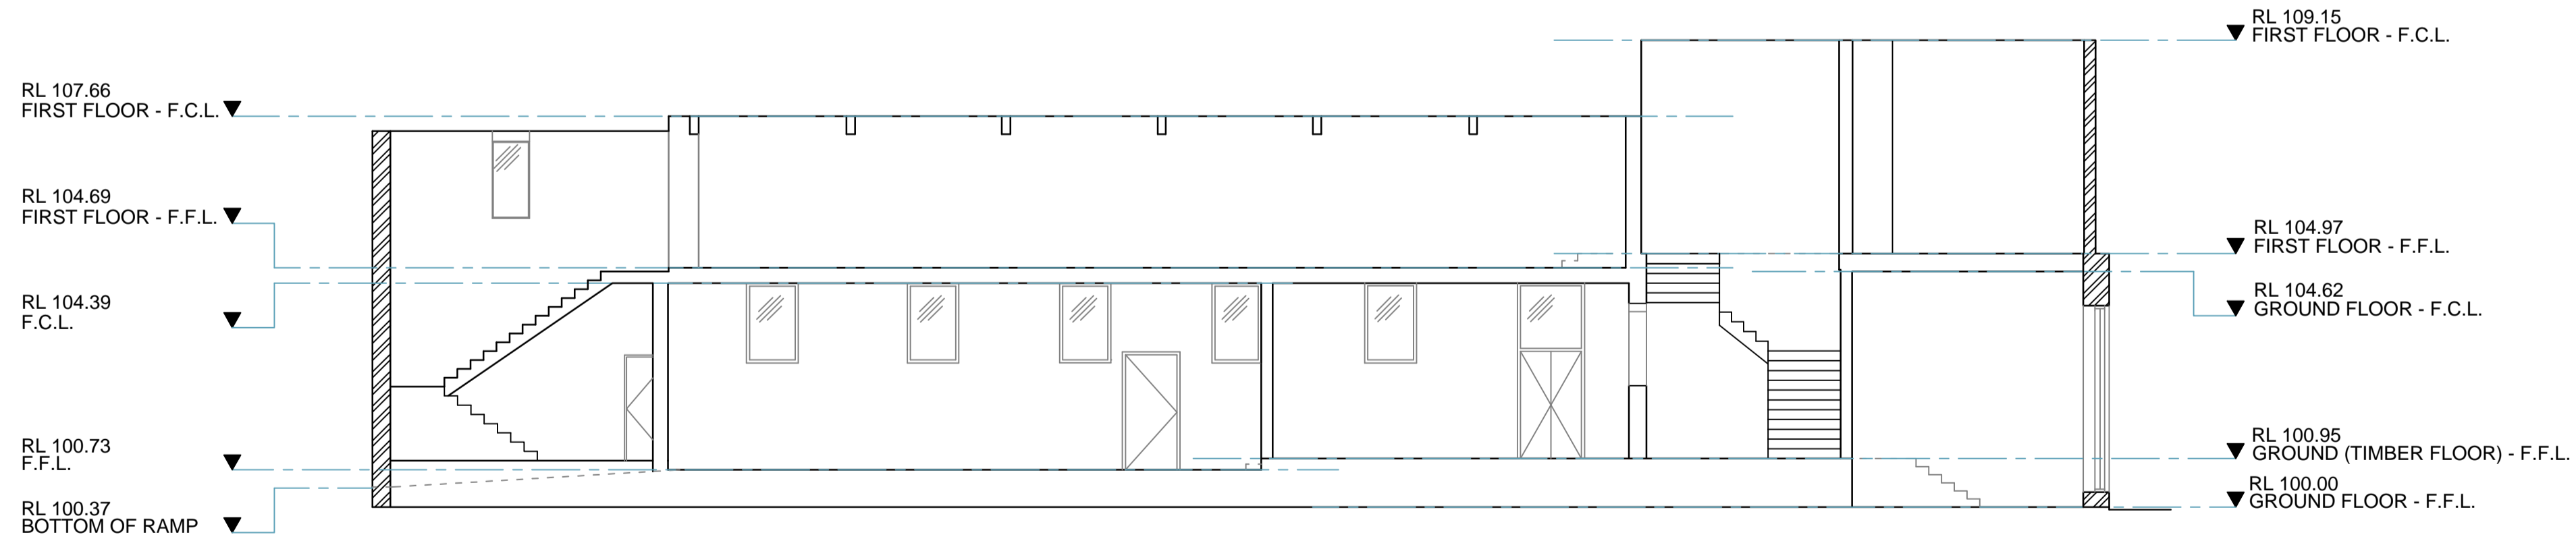

04 ELEVATION D  
02 Scale 1:100

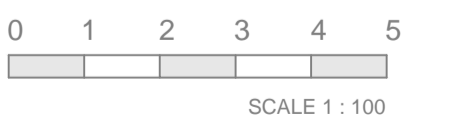


CLIENT:  
CVA PROPERTY CONSULTANTS PTY LTD

DATE	REV	COMMENTS
2/04/2012	A	DRAWING AMENDED & ELEVATIONS SUBMITTED
30/03/2012	0	ORIGINAL DRAWING


EXISTING CONDITIONS  
464 Chapel Street  
SOUTH YARRA, VIC

JOB No.	41060	Date	05/04/2012
Description	EC	Revision	A
Drawn By	GC	Checked by	IN
Scale	1:100 @ A1	Sheet No.	2 of 2

sydney canberra **melbourne** brisbane adelaide perth  
**REALSERVE** P 03 9415 6565  
 F 03 9923 6307  
 Real Estate Plans & Surveys www.realserve.com.au

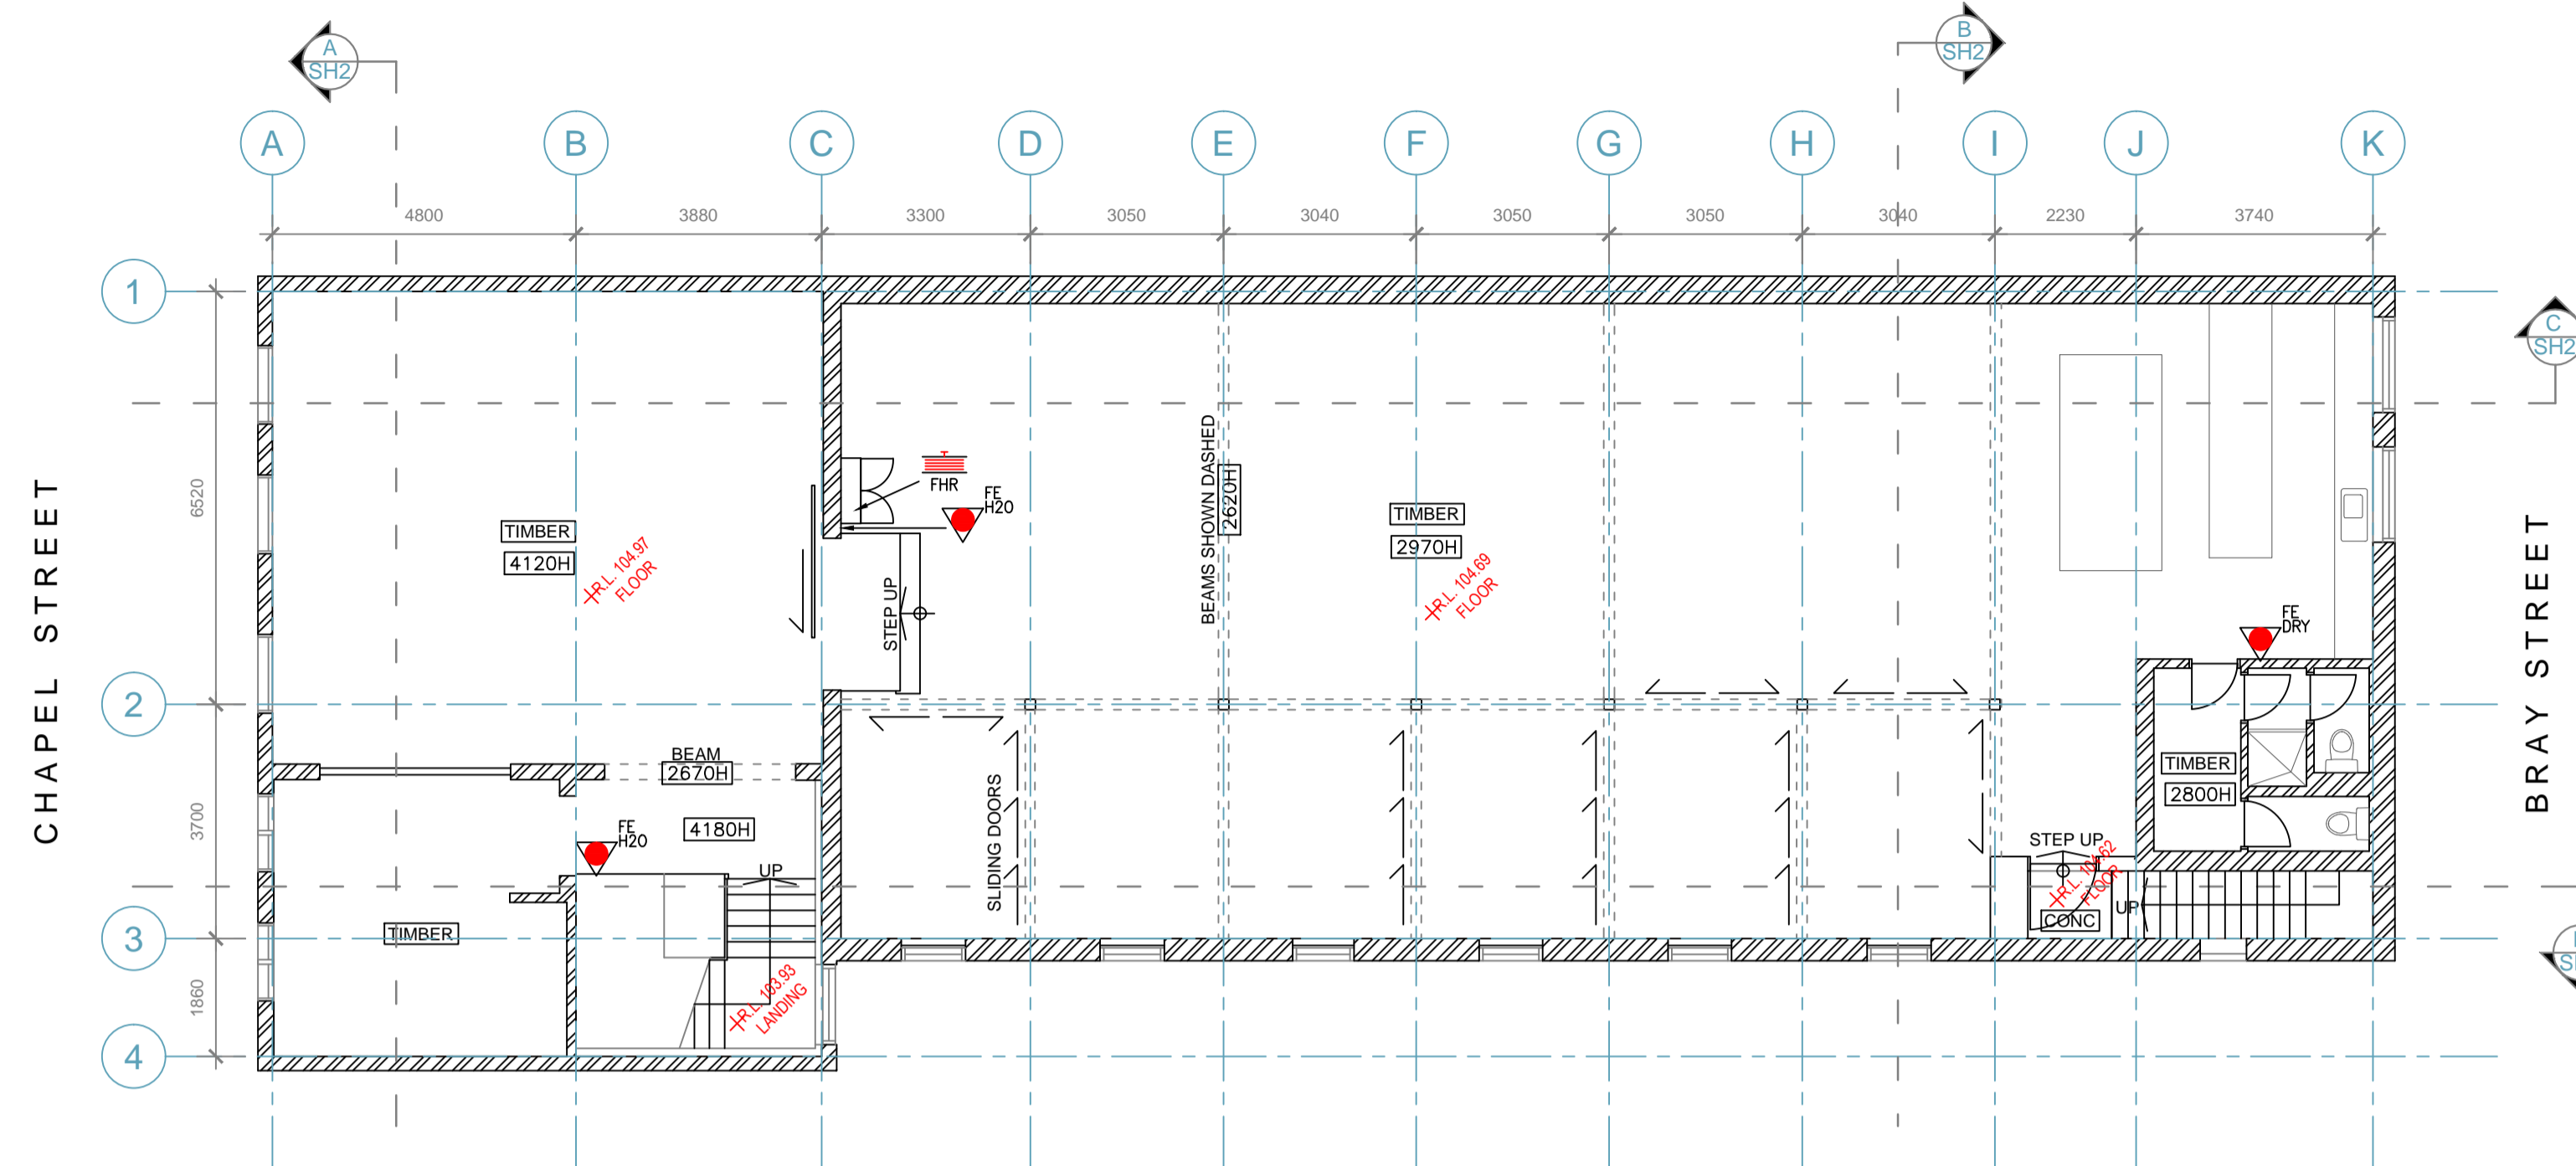

01 FIRST FLOOR PLAN  
Scale 1:100

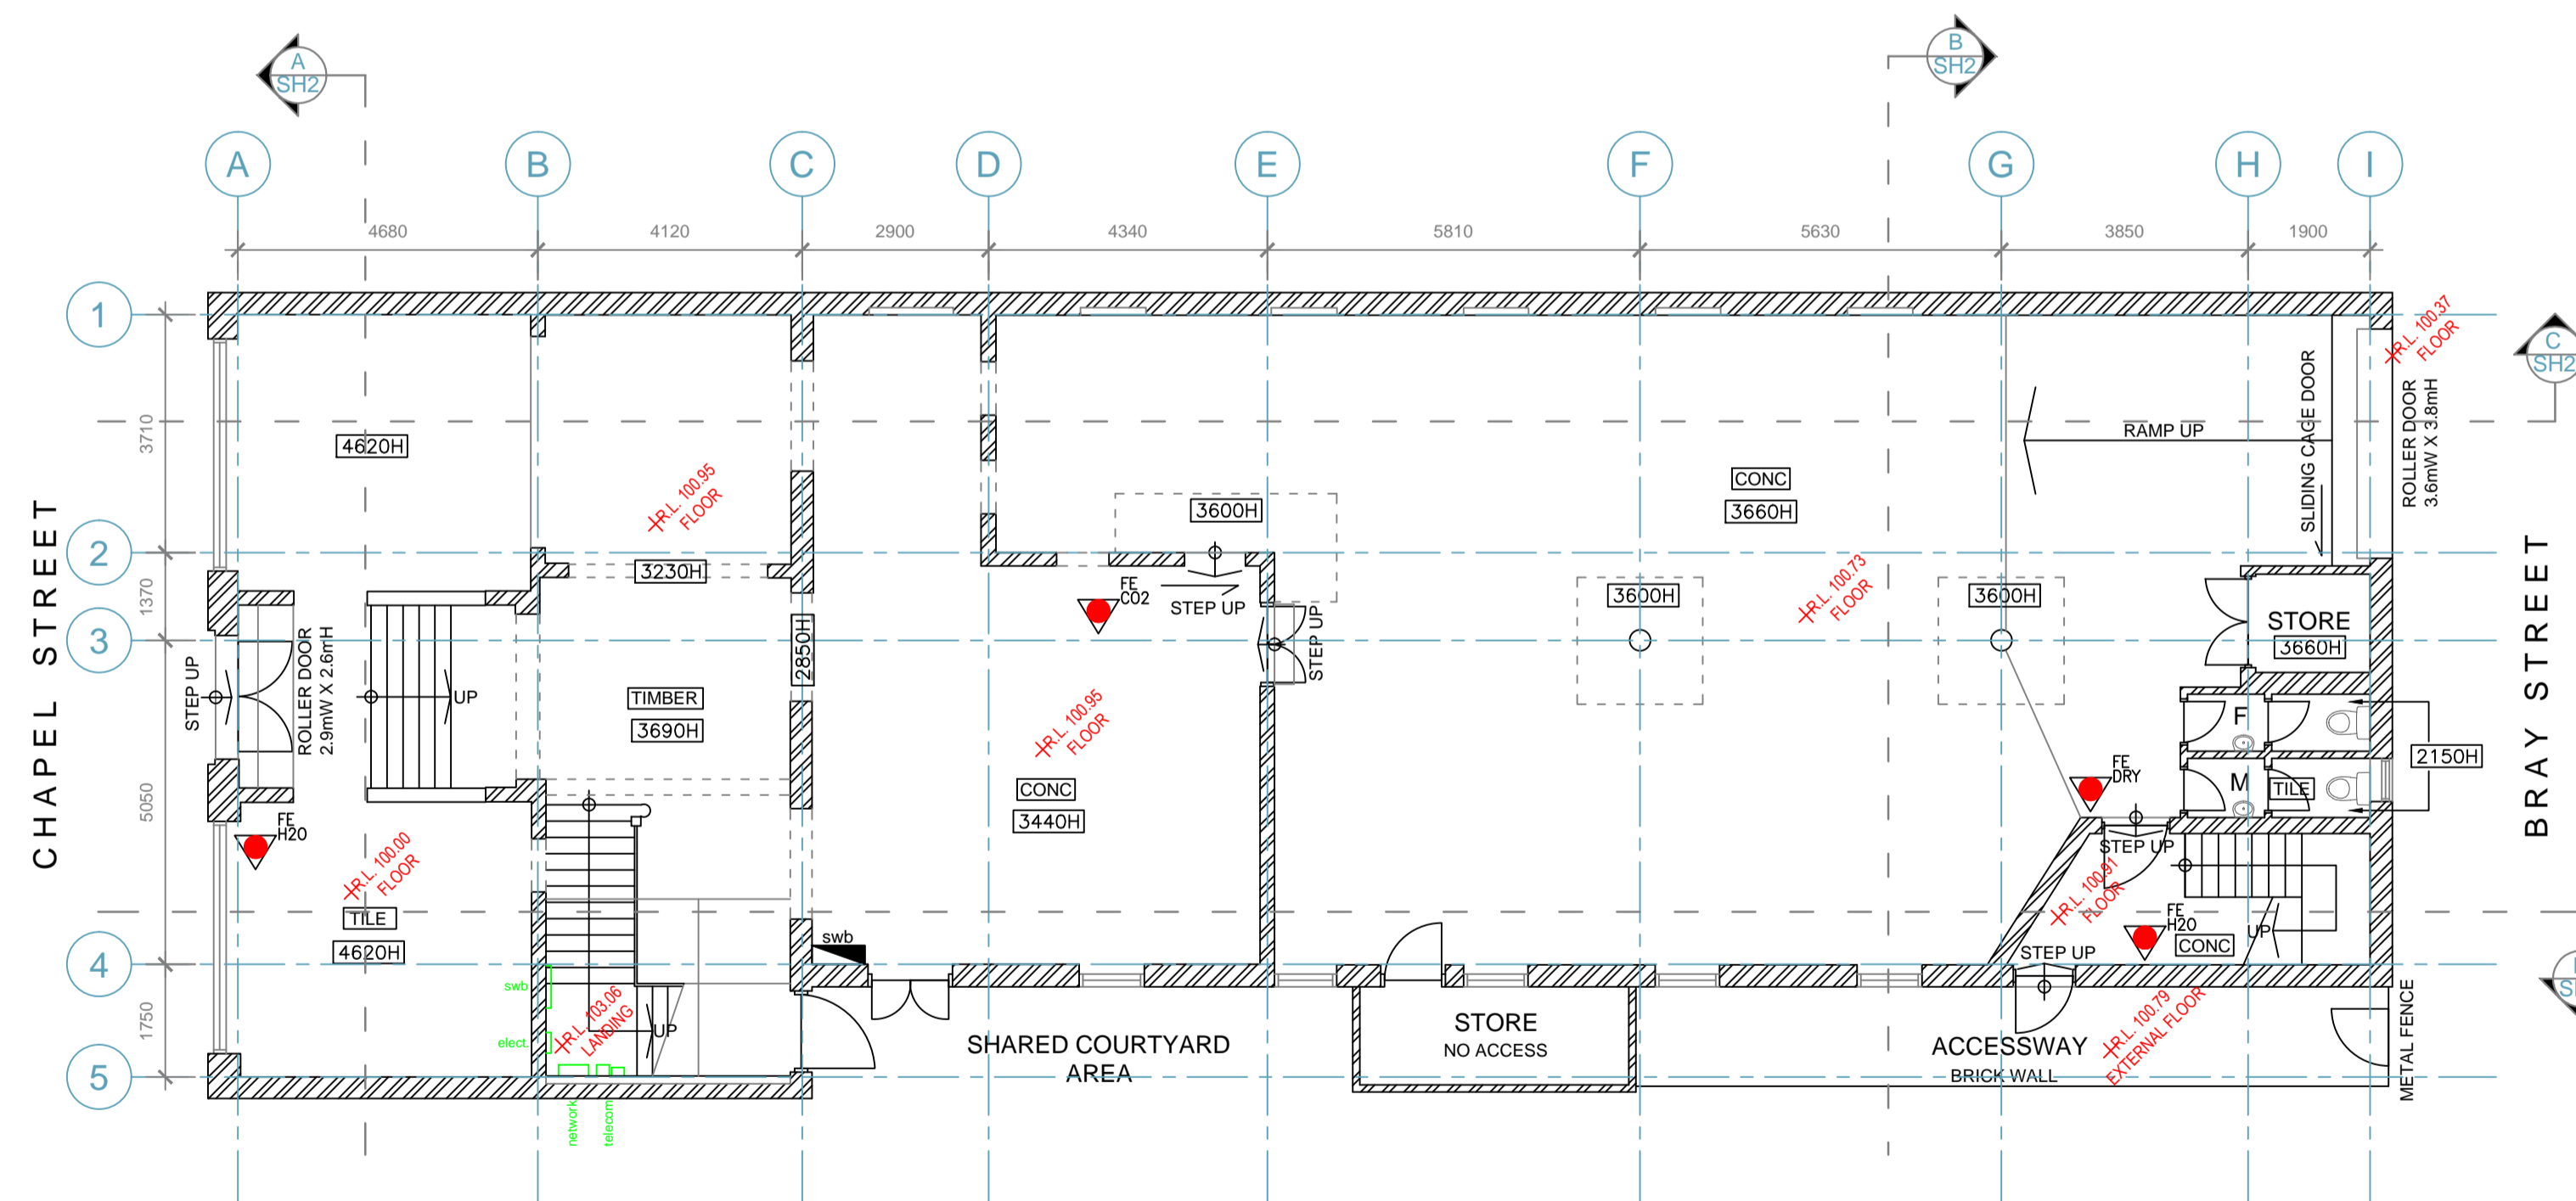

02 GROUND FLOOR PLAN  
Scale 1:100

- LEGEND
- FE (SECOND LINE DENOTES TYPE)
  - FHR
  - [2700H] CEILING & BULKHEAD HEIGHT INDICATOR (2700MM AFL)



CLIENT:  
CVA PROPERTY CONSULTANTS PTY LTD

DATE	REV	COMMENTS
2/04/2012	A	DRAWING AMENDED & ELEVATIONS SUBMITTED
30/03/2012	0	ORIGINAL DRAWING

EXISTING CONDITIONS  
464 Chapel Street  
SOUTH YARRA, VIC

JOB No.	41060	Date	05/04/2012
Description	EC	Revision	A
Drawn By	GC	Checked by	IN
Scale	1:100 @ A1	Sheet No.	1 of 2

sydney canberra **melbourne** brisbane adelaide perth  
**REALSERVE** P 03 9415 6565  
 F 03 9923 6307  
 Real Estate Plans & Surveys [www.realserve.com.au](http://www.realserve.com.au)