



Refer to Condition 1

07/01/2020

Scale: 1:500 @ A3



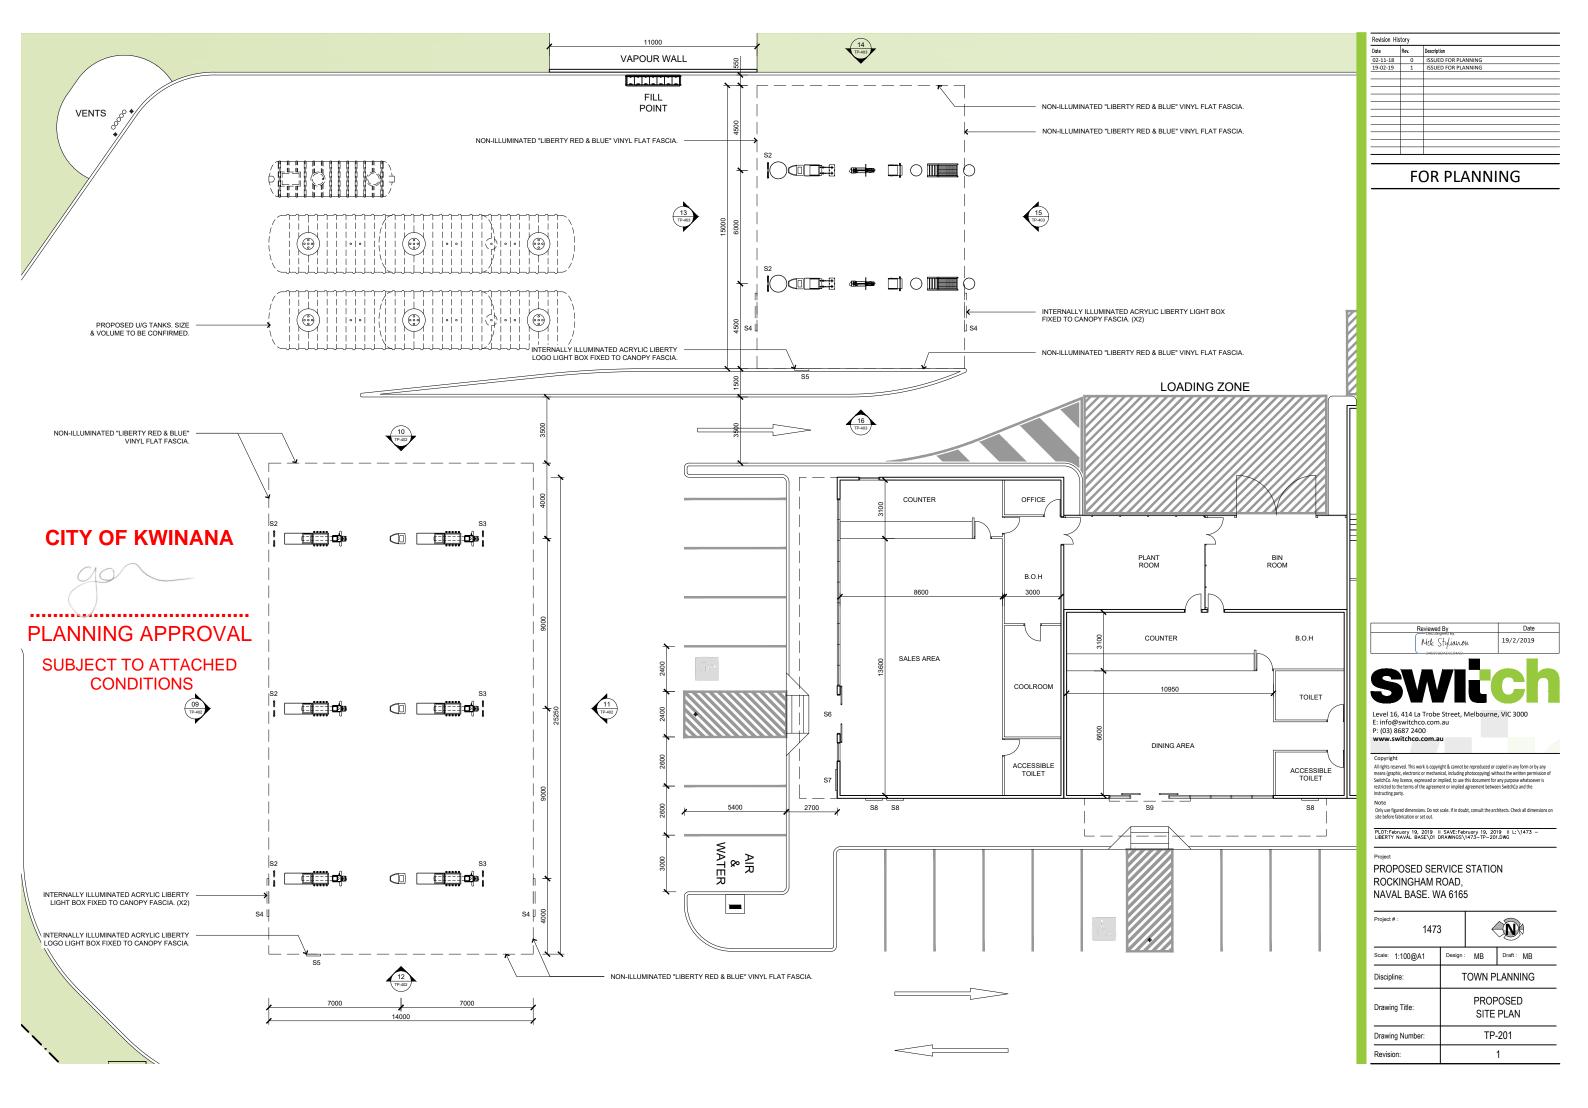

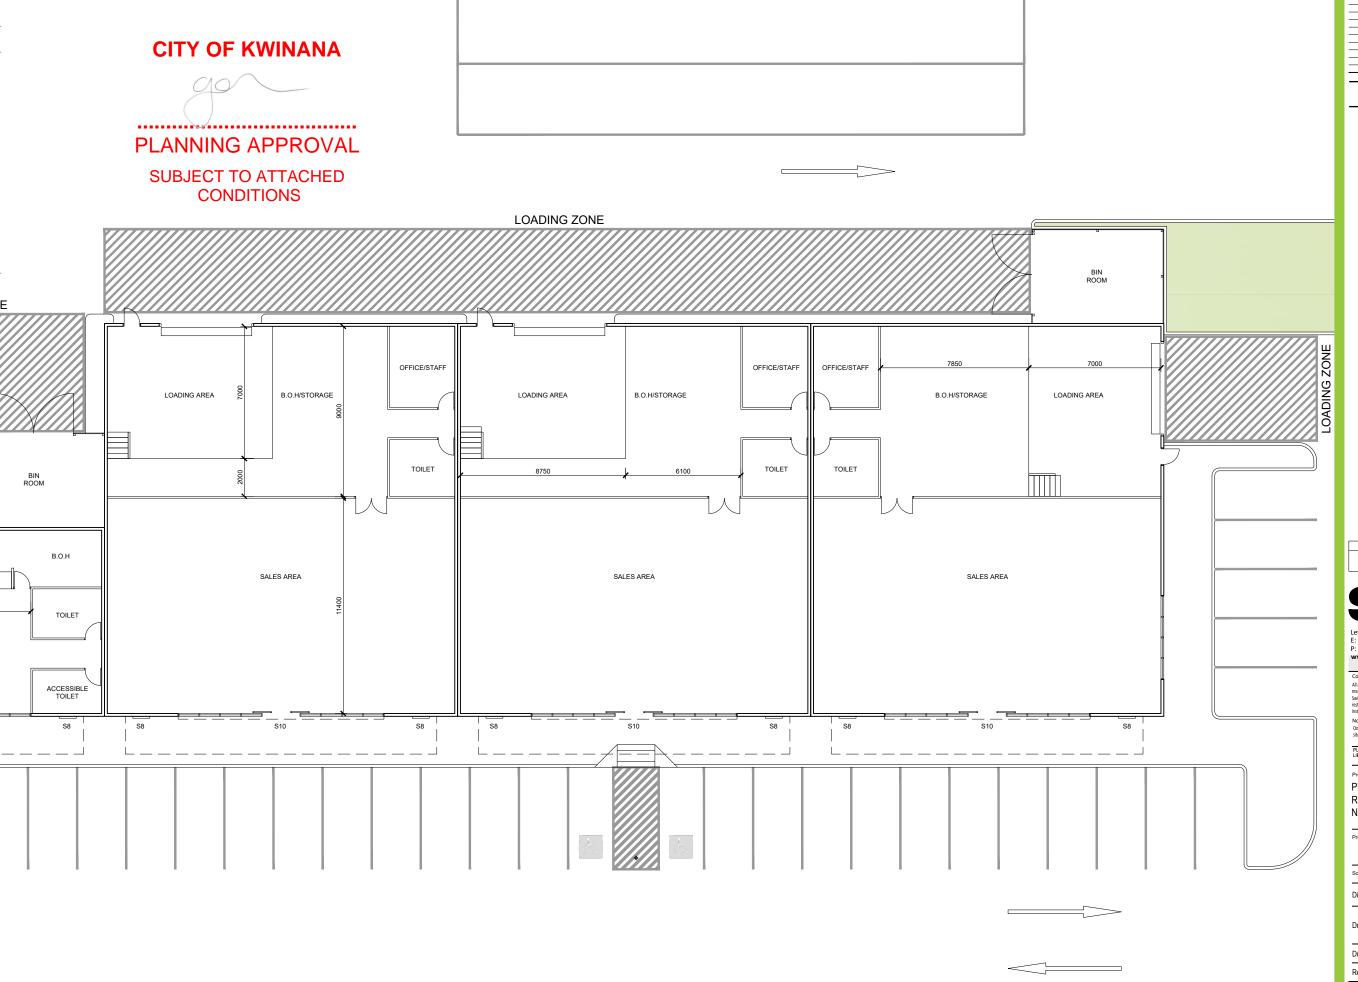

Date	Rev.	Description
19-02-19	0	ISSUED FOR PLANNING
	-	
	-	
	+	

FOR PLANNING



Level 16, 414 La Trobe Street, M E: info@switchco.com.au P: (03) 8687 2400 www.switchco.com.au


PLOT: February 19, 2019 | SAVE: February 19, 2019 | L: \1473 LIBERTY NAVAL BASE\01 DRAWNGS\1473—TP—201.DWG

PROPOSED SERVICE STATION ROCKINGHAM ROAD, NAVAL BASE. WA 6165

Project # : 1473				
Scale: 1:100@A1	lle: 1:100@A1 Design		Draft: MB	
Discipline:	ī	OWN P	LANNING	
Drawing Title:			POSED PLAN	
Drawing Number:		TP-202		

CITY OF KWINANA



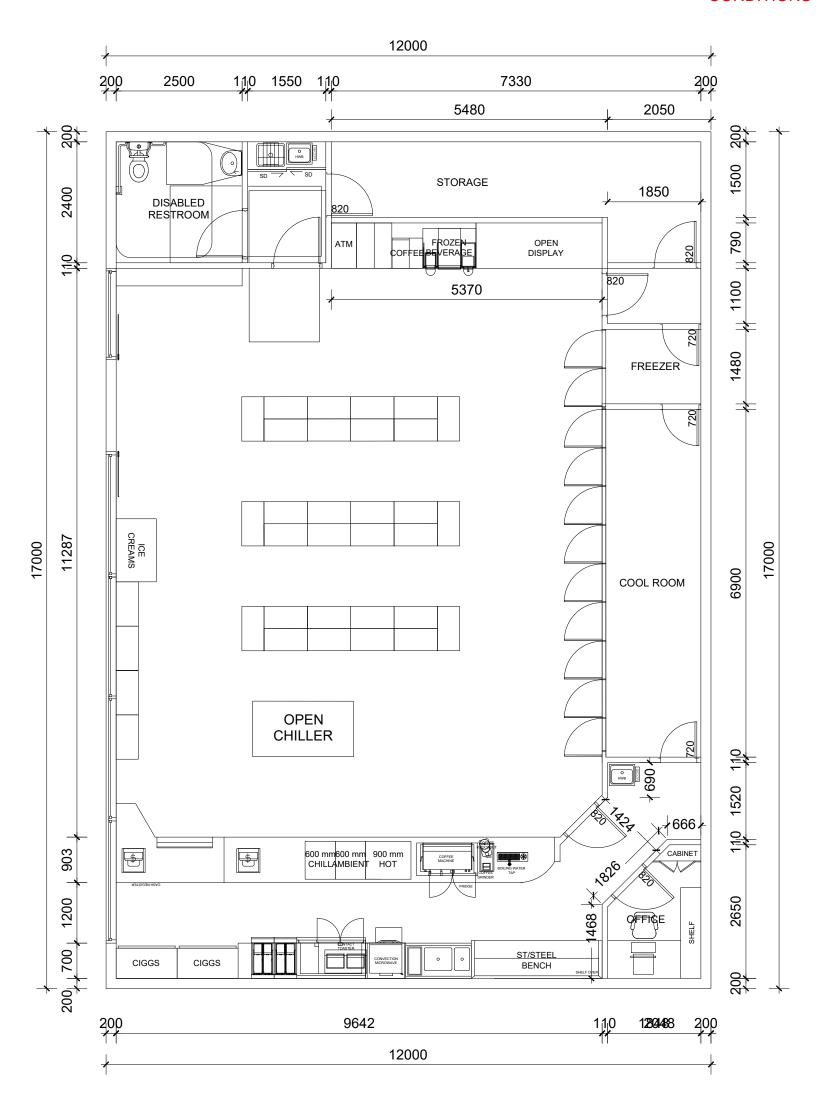

Liberty Oil Corporation Pty Ltd

A: 381 Tooronga Road, Hawthorn East Victoria 3123 P: 03 8530 3558



Title : Liberty Oil Naval Base		Desc : Shop	Plan
Designed by : Nara Yang	Document No	: 1	Revison : 2
Checked by :	Date : 18.12.2018		Size :
Approved by :	Sheet : A3		Scale : 1:75

NORTH ELEVATION
TP-200 SCALE 1:150


CITY OF KWINANA







Revision History

FOR PLANNING

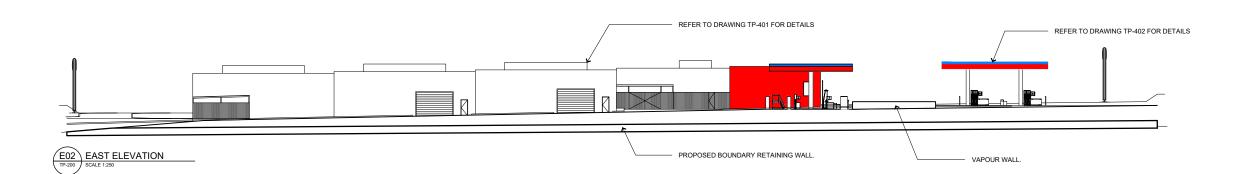

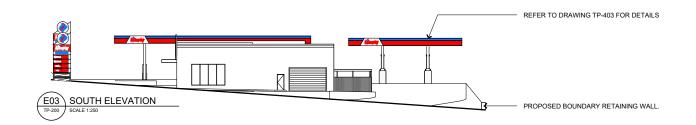

EXISTING RETAINING WALL.

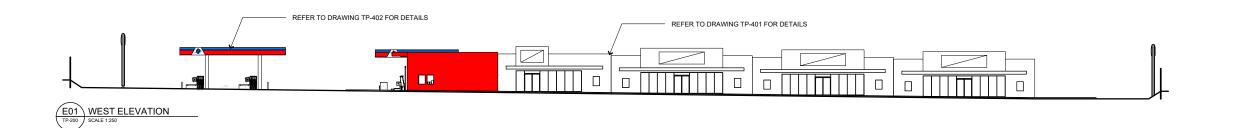

Reviewed By	Date	Ξ
Mck Stylianou	19/2/2019	

Level 16, 414 La Trobe Street, Melbourne, VIC 3000 E: info@switchco.com.au P: (03) 8687 2400 www.switchco.com.au

PLOT: February 19, 2019 | SAVE: February 19, 2019 | L: \1473 - LIBERTY NAVAL BASE\01 DRAWINGS\1473-TP-400.DWG

Revision:


PROPOSED SERVICE STATION ROCKINGHAM ROAD, NAVAL BASE. WA 6165

Project # : 1473					
Scale: 1:150@A1	Design	MB	Draft: MB		
Discipline: 7		TOWN PLANNING			
Drawing Title:	1		OSED VATIONS		
Drawing Number:		TP-	400		

WALLS TO BE PAINTED WHITE. BIN ENCLOSURE TO BE WHITE COLORBOND. WALLS TO BE PAINTED "LIBERTY RED" WALLS TO BE PAINTED "LIBERTY RED" ST WALLS TO BE PAINTED "LIBERTY RED" ST ST WALLS TO BE PAINTED "LIBERTY RED"


CITY OF KWINANA




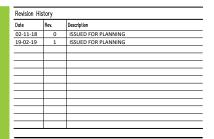

FOR PLANNING

SIGNAGE PARAPET TO BE PAINTED WHITE. WALLS TO BE PAINTED WHITE.	SIGNAGE PARAPET TO BE PAINTED WHITE. WALLS TO BE PAINTED WHITE.	SIGNAGE PARAPET TO BE PAINTED WHITE. WALLS TO BE PAINTED WHITE. WALLS TO BE PAINTED WHITE. AWNING "LIBERTY RED" PAINT FINISH.
BIN ENCLOSURE TO BE WHITE COLORBOND. E02 EAST ELEVATION		BIN & PLANT ENCLOSURE TO BE WHITE COLORBOND.

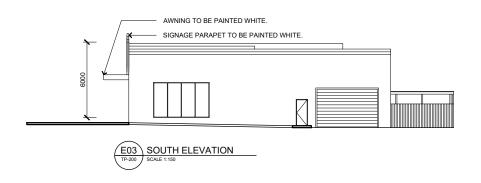

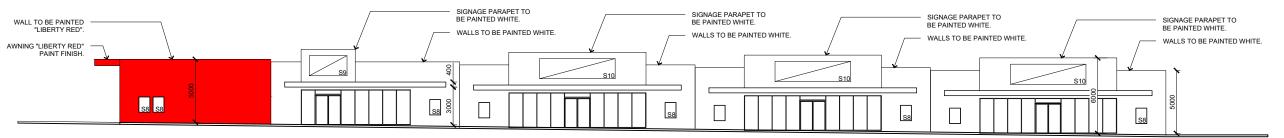



Reviewed	i Dy		Date	
Mile S	styliano	u	19/2/2019	
SW			C	
Level 16, 414 La Trobe E: info@switchco.com		Melbourne	, VIC 3000	
P: (03) 8687 2400 www.switchco.com.a	u			
Copyright				_
All rights reserved. This work is copyri means (graphic, electronic or mechan SwitchCo. Any licence, expressed or ir restricted to the terms of the agreem instructing party.	ical, including mplied, to use	photocopying) wit this document for	hout the written perm any purpose whatsoe	ission
Only use figured dimensions. Do not site before fabrication or set out.				
PLOT: February 19, 2019 II LIBERTY NAVAL BASE\01 D	ISAVE:Feb DRAWINGS\	oruary 19, 20 1473-TP-401	19 ∥ L: \1473 - .DWG	-
PROPOSED SEF ROCKINGHAM F NAVAL BASE. W	ROAD,		N	
Project #:	3			
Scale: 1:150@A1	Design :	MB	Draft: MB	
Discipline:	1	TOWN P	LANNING	
Drawing Title:		PROP	OSED	

BUILDING ELEVATIONS

TP-401


Drawing Title:


Drawing Number:
Revision:

DocuSign Envelope ID: EFEB8032-4936-4F80-9030-FF32E3BA4B81

CITY OF KWINANA



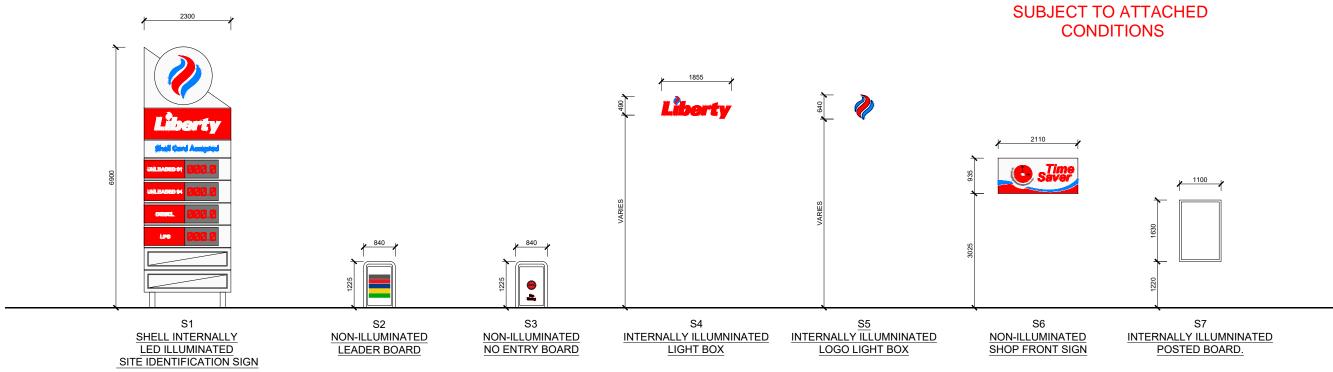

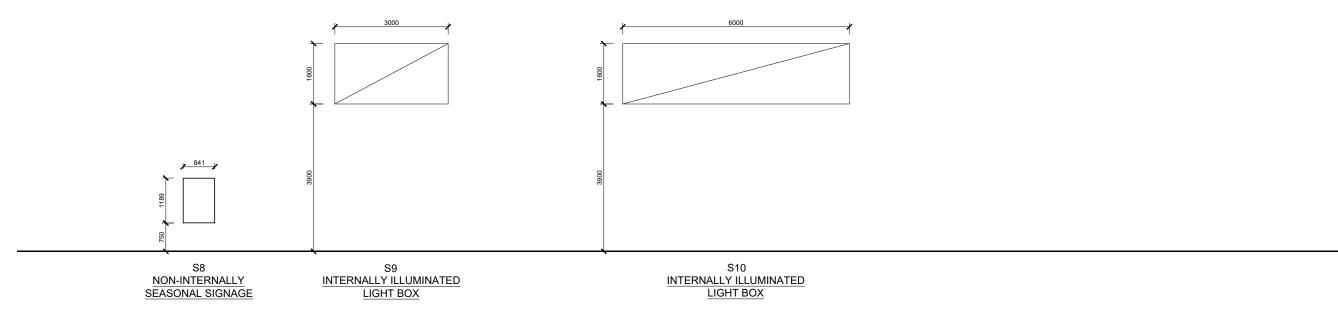

Date	Rev.	Description
02-11-18	0	ISSUED FOR PLANNING
	-	

FOR PLANNING

Reviewed By	Date
Mck Stylianou	02 November 2018
SWIL	ch

Level 16, 414 La Trobe Street, Melbourne, ViC 3000 E: info@switchco.com.au P: (03) 8687 2400 www.switchco.com.au

Copyrigh

All rights reserved. This work is copyright & cannot be reproduced or copied in any form or by any means (graphic, electronic or nechatical, including abhotocopying without the written permission of Switch.co. Any (increase, expressed or implied, to use this document for any purpose whatsoever is restricted to the terms of the agreement or implied agreement between SwitchCo and the instructing party.


Only use figured dimensions. Do not scale. If in doubt, consult the architects. Check all dimensions site before fabrication or set out.

PLOT: November 2, 2018 || SAVE: November 2, 2018 || L: \1473 - LIBERTY NAVAL BASE\01 DRAWINGS\1473-TP-600.DWG

Project

PROPOSED SERVICE STATION ROCKINGHAM ROAD, NAVAL BASE. WA 6165

Project # : 1473					
Scale: 1:50@A1	Design	MB	Draft: MB		
Discipline:	scipline:		TOWN PLANNING		
Orawing Title:		SIGNAGE COMPONEN ELEVATIONS & DETAI			
Drawing Number:		TP-600			
Povision:			0		

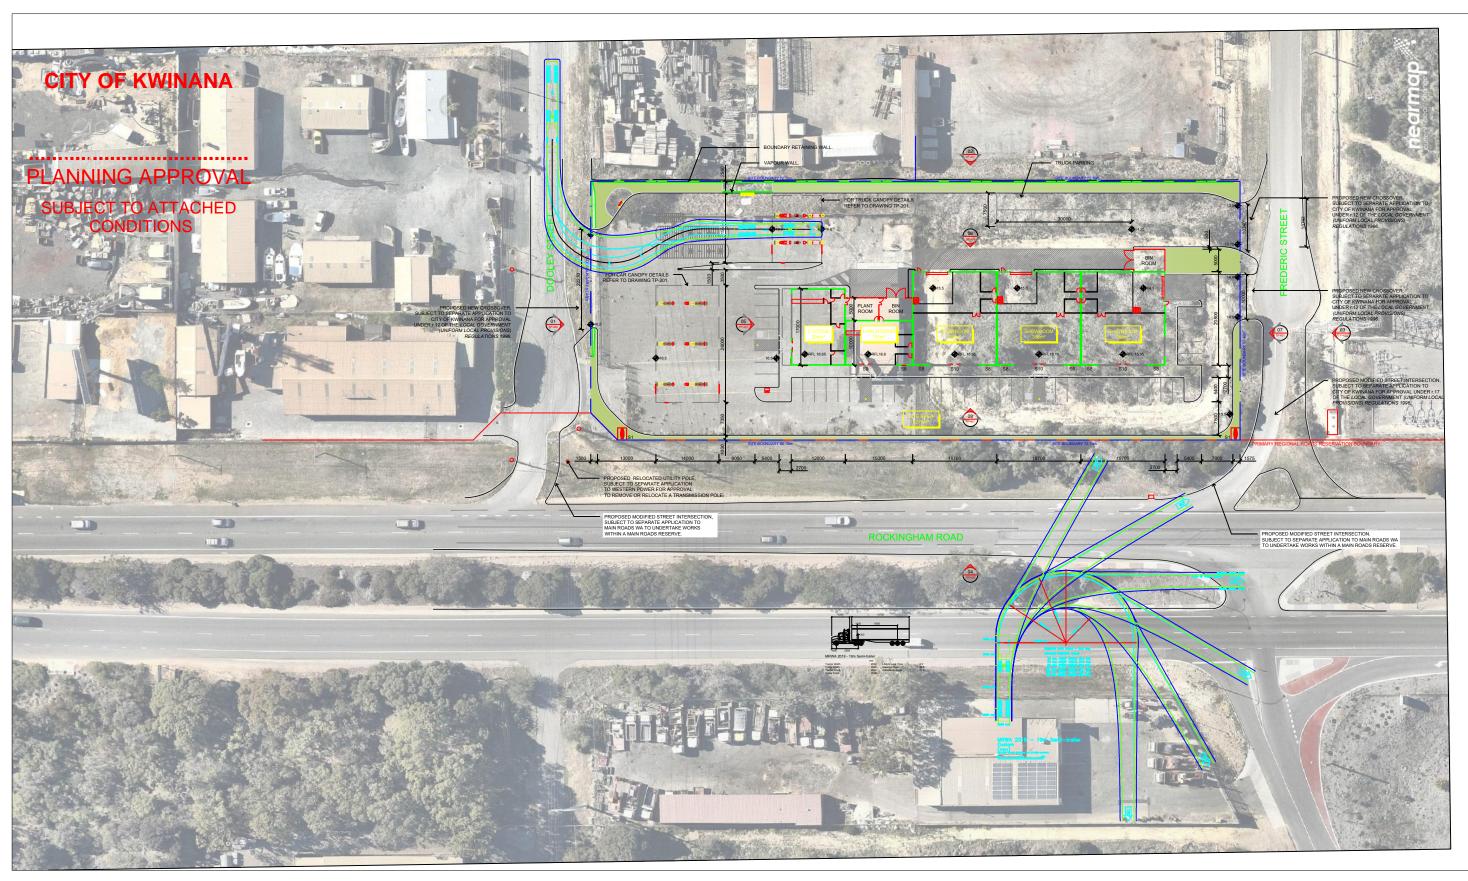


Proposed Service Station, Rockingham Road, Naval Base Main Roads WA: 19.0m Semi-Trailer - 15m Radius Fuel Tanker Entry LEGEND
Vehicle Body
Wheel Path
500mm Clearance



t17.081.sk06b 07/01/2020 Scale: 1:750 @ A3



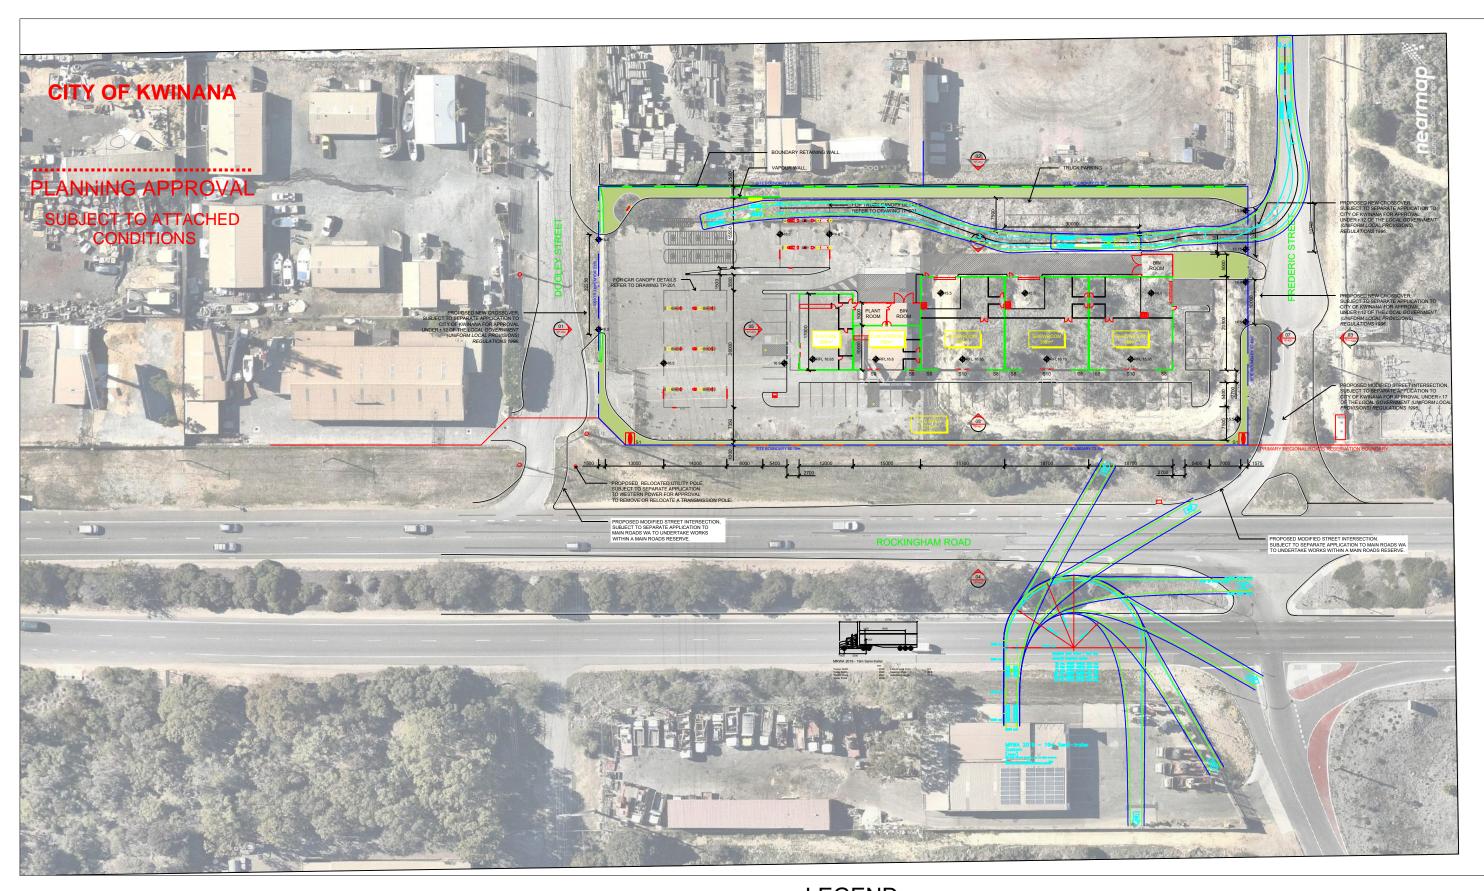


Proposed Service Station, Rockingham Road, Naval Base

Main Roads WA: 19.0m Semi-Trailer - 15m Radius


Fuel Tanker Exit

LEGEND Vehicle Body Wheel Path 500mm Clearance

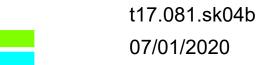

Scale: 1:750 @ A3



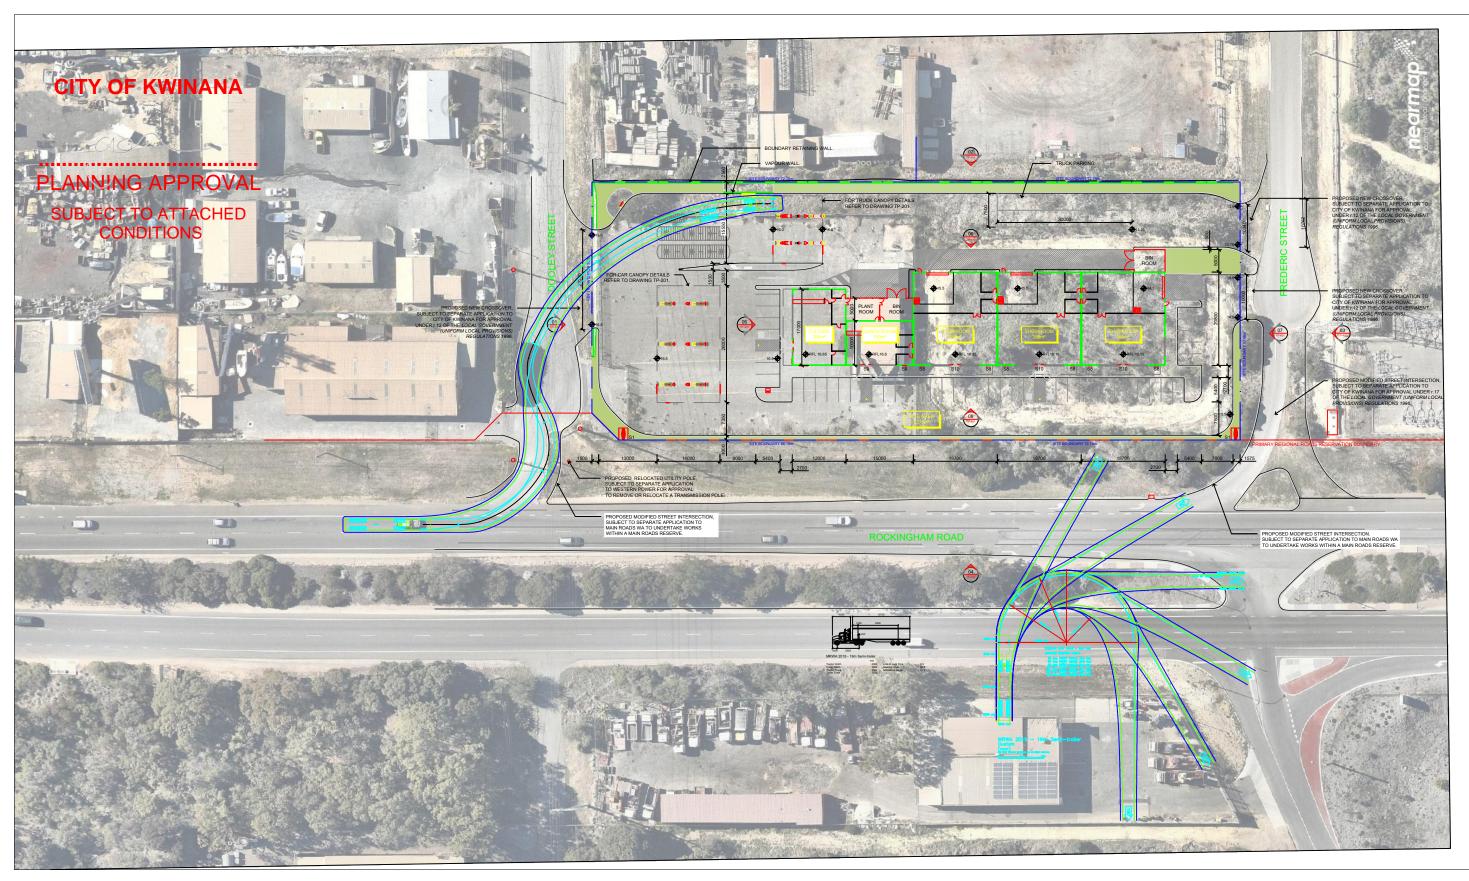


Proposed Service Station, Rockingham Road, Naval Base Main Roads WA: 19.0m Semi-Trailer - 15m Radius Fuel Tanker Entry LEGEND
Vehicle Body
Wheel Path
500mm Clearance



t17.081.sk03b 07/01/2020

Scale: 1:750 @ A3



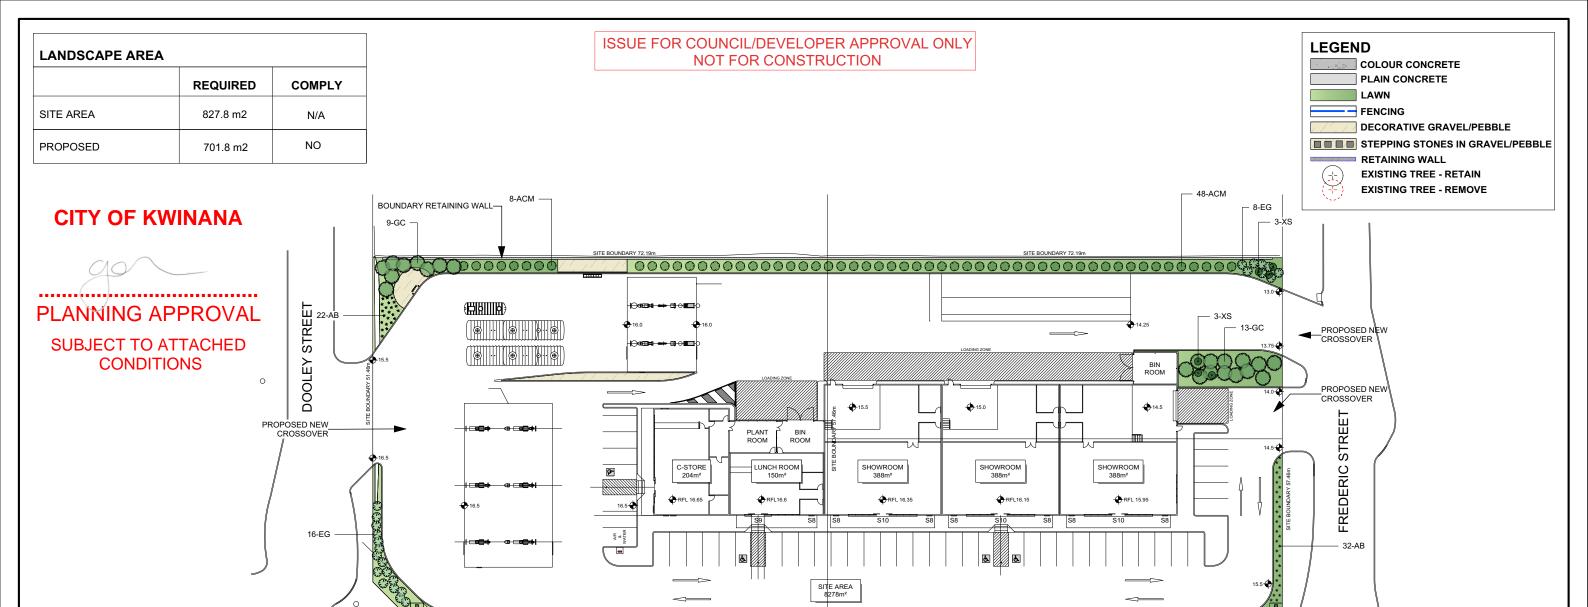

PLANTING SCHEDULE

1 EARTHO GOTTEBOLE						
ID	Latin Name	Common Name	Quantity	Scheduled Size	Spread	Height
ACM	Acmena smithii 'Minor'	Lillypilly	56	15lt	1500	2000
AB	Anigozanthos 'Red Velvet'	Kangaroo Paw	54	5lt	400	800
EG	Eremophila glabra	Tar bush	24	15lt	1500	300
GC	Grevillea crithmifolia	Grevillea	22	5lt	2500	600
XS	Xanthorrhoea Species	Grass Tree	6	25lt	1200	2500

PLANT IMAGES



_EXISTING SHRUBS TO BE RETAINED

3. Landscape plan has been drawn to meet the minimum council and eveloper requirements. Additional landscape works further to minimu equirements have also been proposed on this plan. Any completion of works beyond the minimum requirements will remain at the discretion of

4. Levels and dimensions are indiciative only and are subject to site


5. Requirements for retaining walls including height, position and extent, shall be determined and approved by others.



BLUEGUM DESIGN SERVICES

ROCKINGHAM ROAD

T: 0435 127 244 E: info@bluegumdesign.com.au W: bluegumdesign.com.au

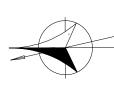

	DATE	REVISION				
	DRAWING LANDSCA					
-	ROCKINGHAN	N ROAD, NAVAL BASE, WA, 6165	DATE	21/11/19	PROJECT#	SWITCH
	MOSOLE NO	OMINEES PTY LTD	DRAWN SCALE @ A3	SL 1:600	DWG#	
	CITY OF KWIN	ANA	00/122 @ /10		REVISION	A