



SITE PLAN

1 : 500 @ A1

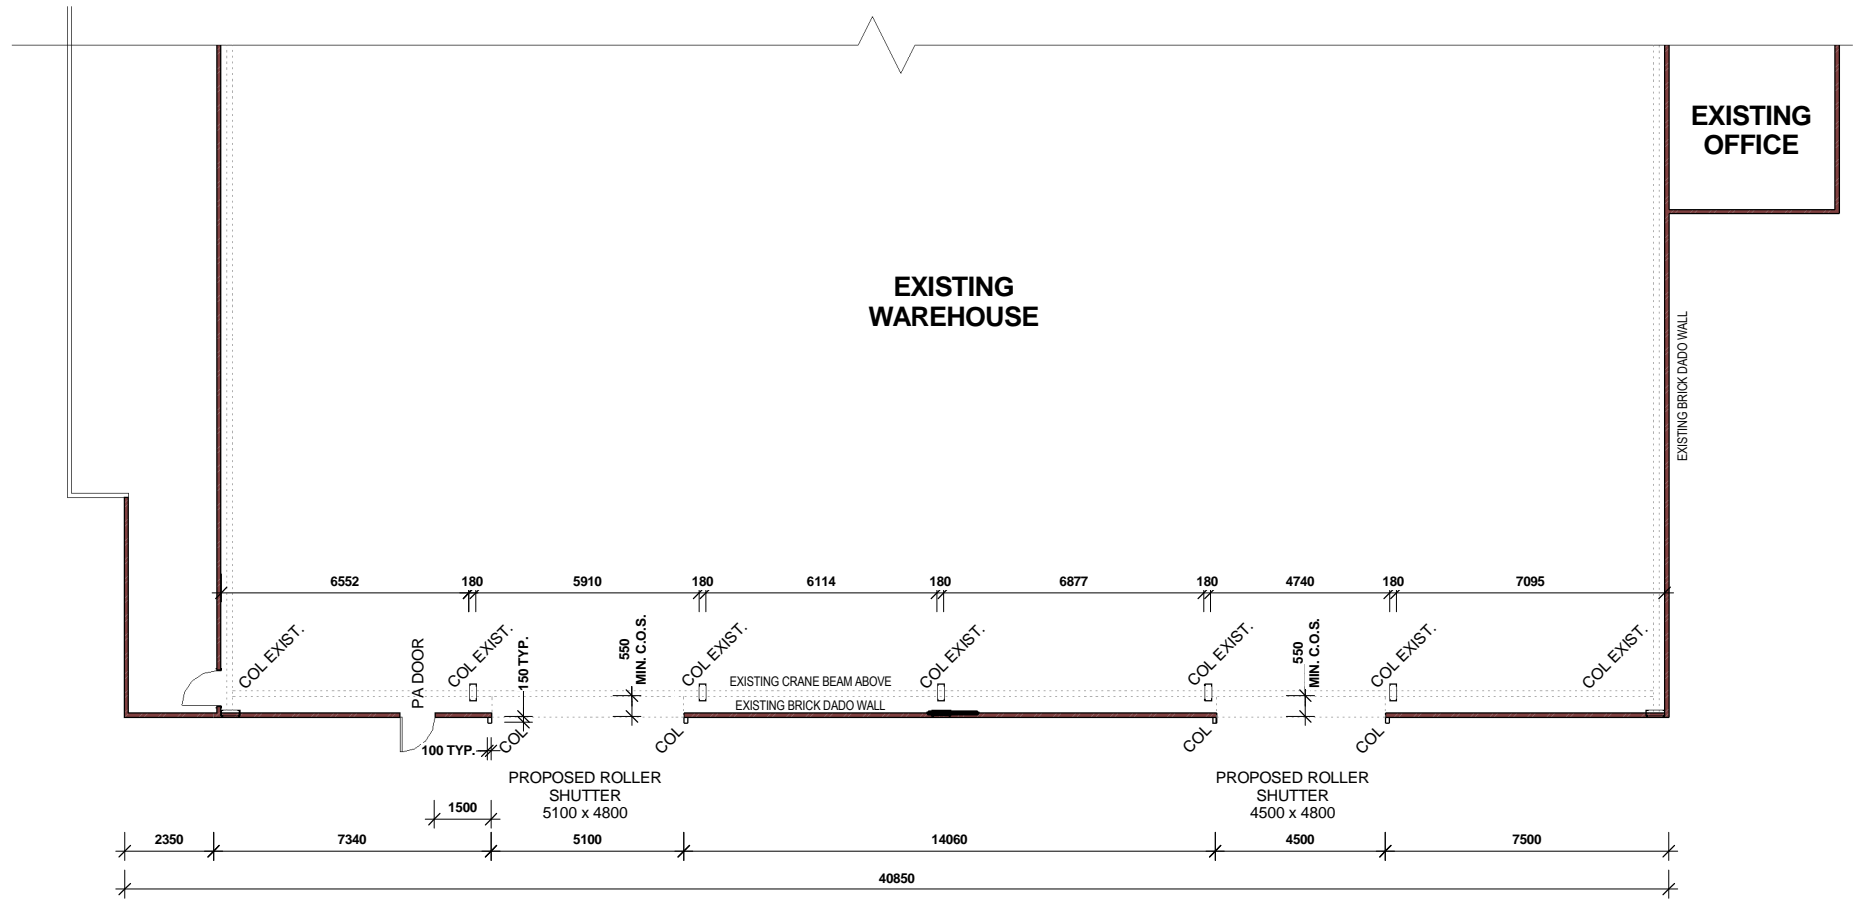


GROUND F.L.

1 : 100 @ A1

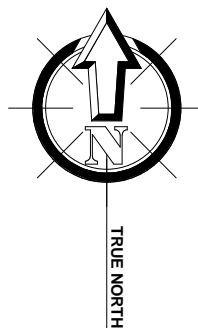

SKETCH DRAWING

NOT TO BE USED FOR CONSTRUCTION PURPOSES

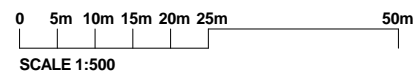

ISSUE OF REVIT FILES
 ANY RELEASED COMPUTER FILE REMAINS THE COPYRIGHT OF BRYANT CONCEPTS AND SHALL NOT BE COPIED OR CIRCULATED WITHOUT THE EXPRESS PERMISSION OF BRYANTCONCEPTS. ALL DATA CONTAINED WITHIN THE FILE IS PROVIDED FOR INFORMATION ONLY WITH THE HARD COPY TAKING PRECEDENCE. THE ISSUES OF ELECTRONIC INFORMATION IN ANY FORMAT DOES NOT RELIEVE THE RESPONSIBILITY FOR CONTRACTUAL OBLIGATIONS WHICH INCLUDES ENSURING THAT THE WORK IS COMPLETE, ACCURATE AND CORRECT.



SCALE/S As indicated
 DATE 9/03/2012
 DRAWN LV
 CHECKED TA

FIGURED DIMENSIONS SHALL TAKE PREFERENCE OVER SCALED DRAWINGS. CONTRACTORS SHALL VERIFY ALL DIMENSIONS BEFORE COMMENCING. THESE DRAWINGS ARE COPYRIGHT AND REMAIN THE EXCLUSIVE PROPERTY OF BRYANT CONCEPTS PTY.LTD. ALL RIGHTS RESERVED. REPRODUCTION WITHOUT WRITTEN PERMISSION IS PROHIBITED. COPYRIGHT ©

TITLE SITE PLAN / FLOOR PLAN
 ADDRESS 26 BURLEIGH AVENUE, WOODVILLE GARDENS, SA 5012

BC BRYANT CONCEPTS
 BUILDING DESIGNERS & ENGINEERS
 Bryant Concepts Pty. Ltd 1 Unit 3 166 Rundle St. Kent Town Sa 5067
 T+618 8362 8860 | F+618 8362 8890 | E enquiries@bryantconcepts.com.au | ABN 88 058 222 950

DESCRIPTION	DATE	BY	REV.
PA DOOR ADDED ISSUED TO CLIENT	14/03/2012	LV	C.
PRELIMINARY ISSUE	14/03/2012	LV	B.
PRELIMINARY ISSUE	09/03/2012	LV	A.

CLIENT **J DYDA NOMINEES PTY LTD** JOB # **11-422**
 PROJECT REFURBISHMENT OF FRONT FACADE SHEET # **SK100** REV. C.