


KEY PLAN
1:500



BYFIELD STREET

LOWER GROUND PLAN
1:75

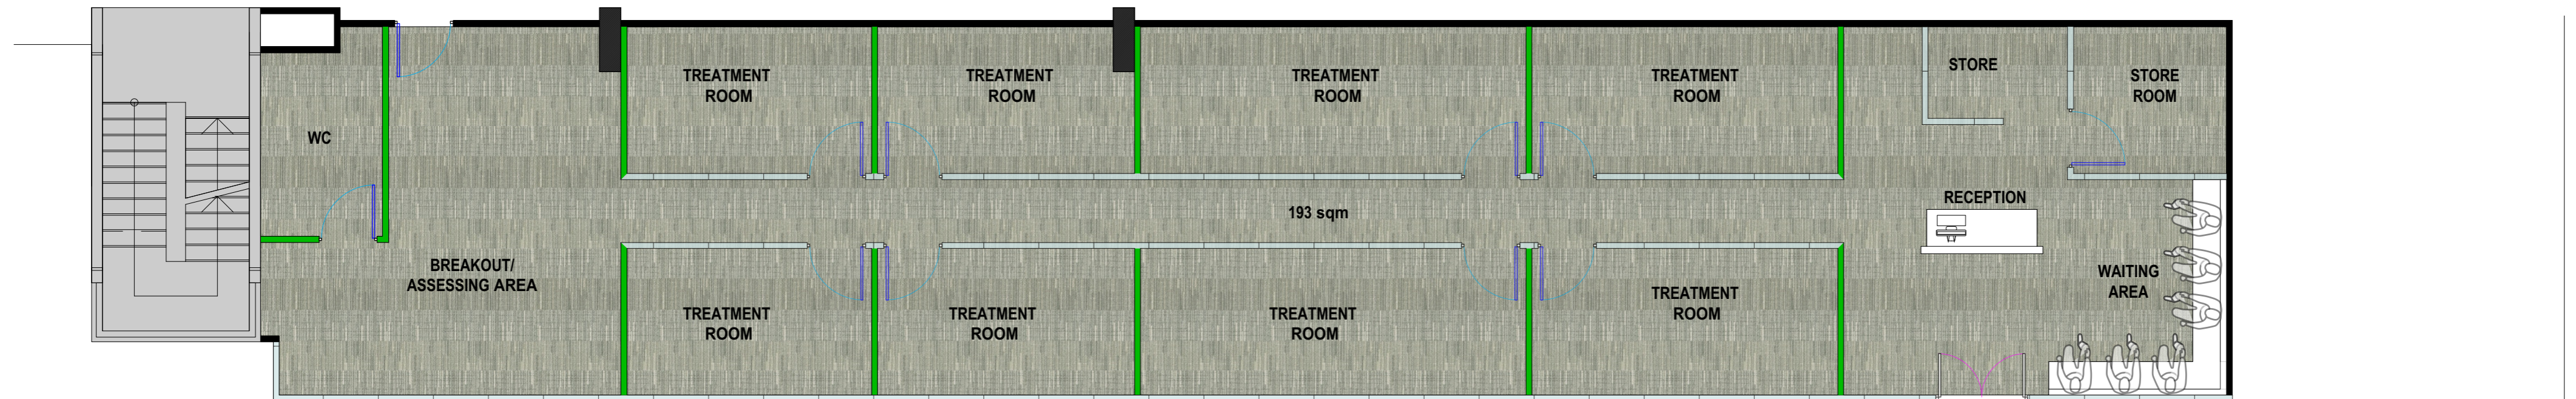

SHELDON INTERIORS

Upper Ground, 40 Mount St
North Sydney NSW 2060
P: 02 8908 7689 F: 02 8908 7676

Contractor must verify all dimensions on site before commencing any work or making any shop drawings. Shop drawings must be approved before manufacture. Any discrepancies in documentation must be reported to the Designer and Project Managers.

All dimensions in millimetres unless noted otherwise. Figured dimensions are to be used in preference to scaling from drawing. This document is copyright and shall remain the property of Sheldon Commercial Interiors.

Unauthorised amendment, retention, copying and use of this document, in any form what so ever, is prohibited.

**PRELIMINARY
CONCEPT PLAN**

Client Name

Lower Ground, 78 Waterloo Road, North Ryde

A AR PRELIM CONCEPT PLAN ONLY 15/5/15

No. BY AMENDMENT DATE

PRELIM CONCEPT DESIGN

DRAWN BY: AR	DRAWING NO# SK01	REVISION A
-----------------	---------------------	----------------------