


SUSSEX SIKELI

KENT STREET

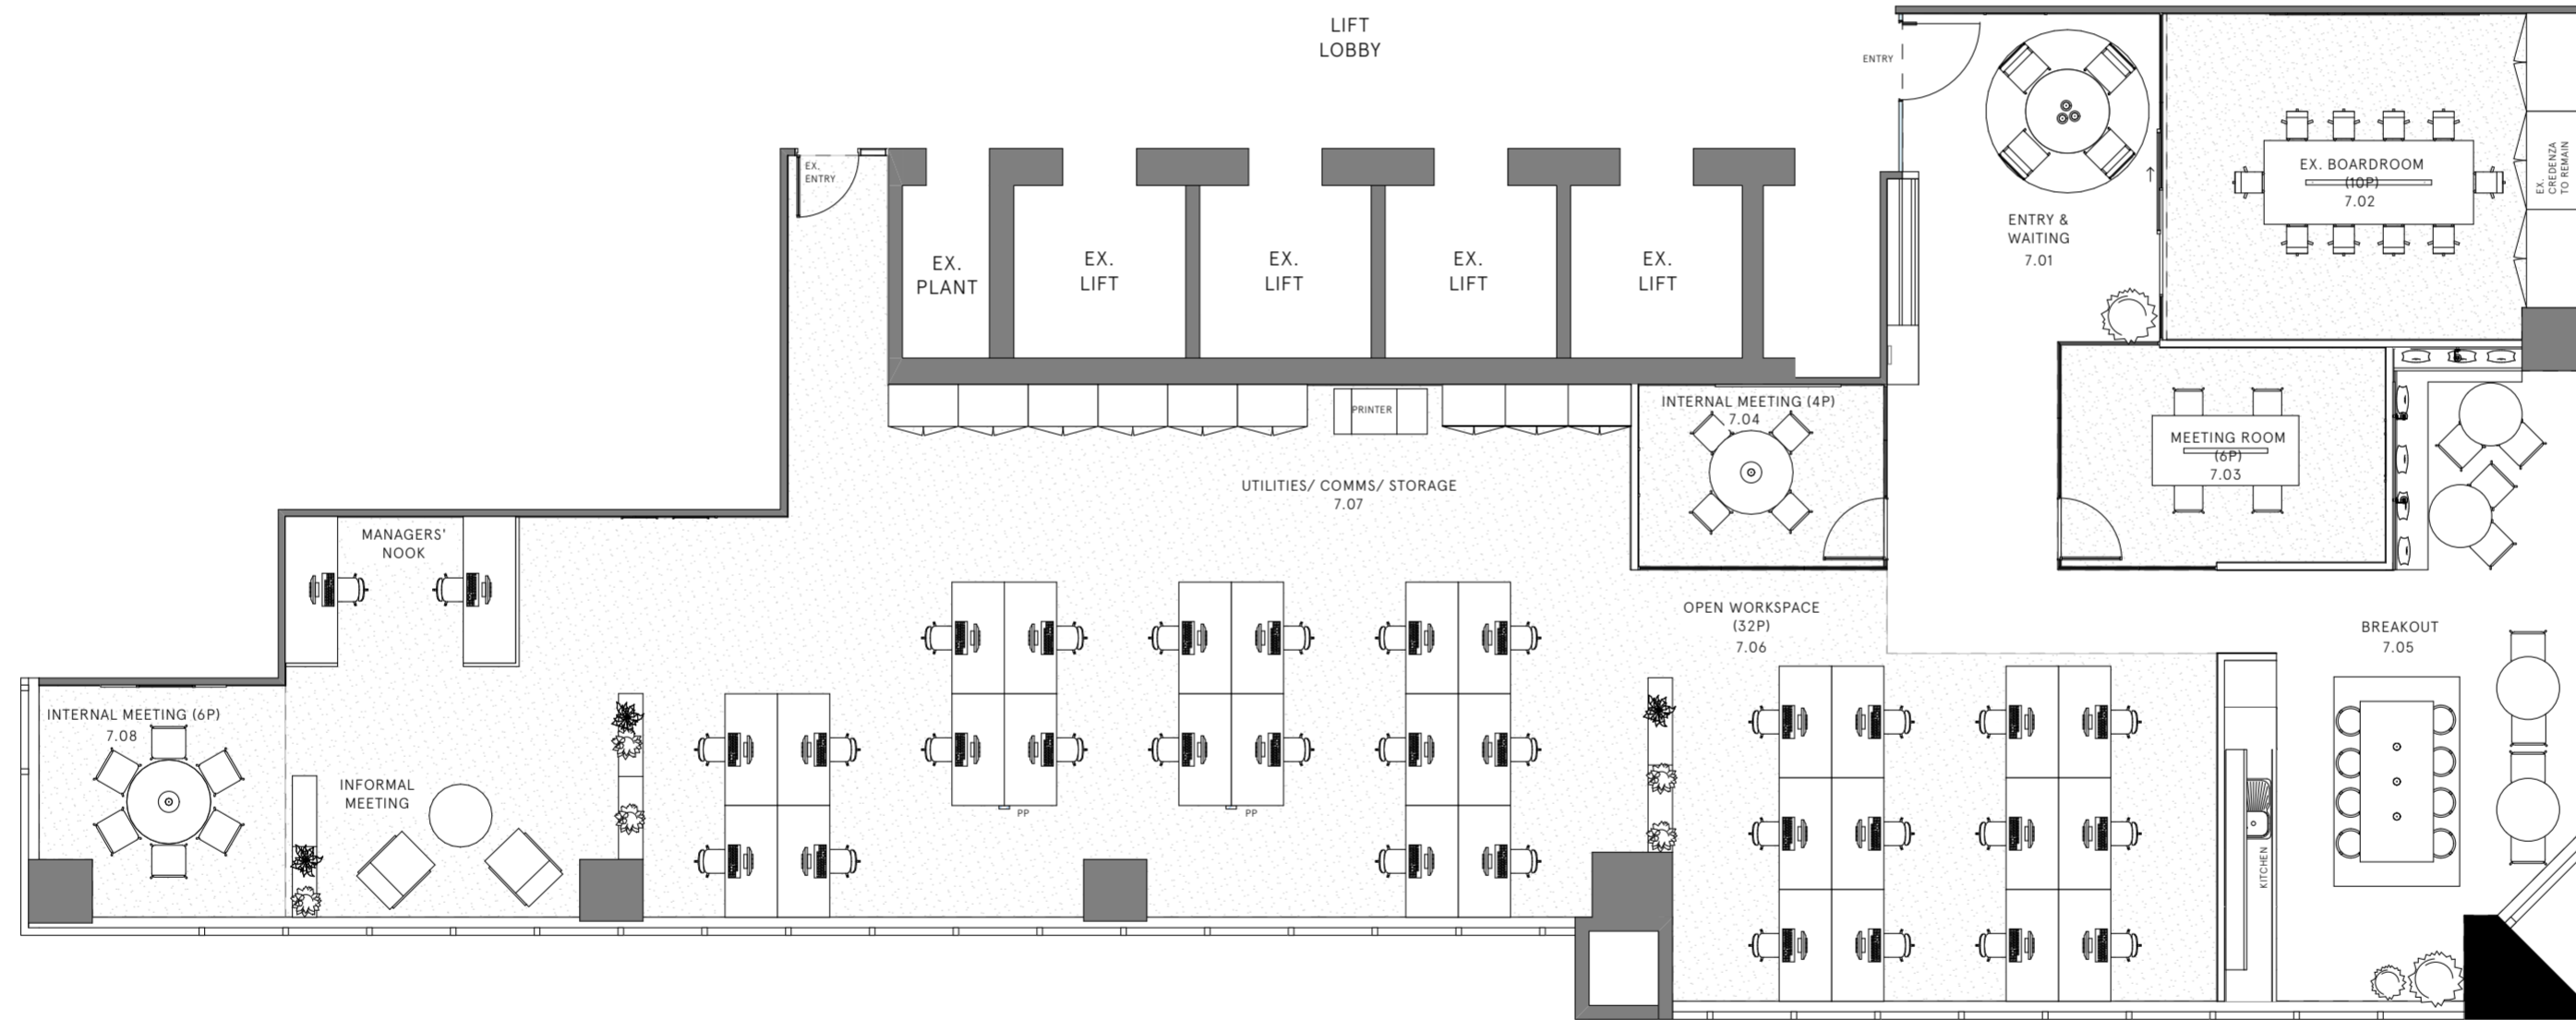

COPYRIGHT © PONY DESIGN CO. 2019. REPRODUCTION OF THE WHOLE OR PART OF THE DOCUMENT CONSTITUTES AN INFRINGEMENT OF COPYRIGHT. THE INFORMATION, IDEAS AND CONCEPTS CONTAINED IN THIS DOCUMENT ARE CONFIDENTIAL. THE RECEIPT OF THIS DOCUMENT IS PROHIBITED FROM DISCLOSURE OF SUCH INFORMATION, IDEAS AND CONCEPTS TO ANY PERSON WITHOUT THE PRIOR WRITTEN CONSENT OF THE COPYRIGHT HOLDER.

NOTES:
USE FIGURED DIMENSIONS.
DO NOT SCALE FROM DRAWINGS.
ALL DIMENSIONS ARE IN MILLIMETRES.
DRAWINGS TO BE READ IN CONJUNCTION WITH SPECIFICATIONS AND/OR SCHEDULES.
CONTRACTOR TO VERIFY ALL DIMENSIONS AND LEVELS ON SITE PRIOR TO COMMENCING ANY WORK OR MAKING OF SHOP DRAWINGS, AND SEEK INSTRUCTIONS IF ANY DISCREPANCIES ARE FOUND.



PROJECT NUMBER + CLIENT NAME
190031
Scope Projects / Investa

PROJECT ADDRESS
Level 7, Suite 7.04, 1 Market
Street, Sydney NSW 2000

DRAWING TITLE
Sketch Plan

ISSUE DATE
08 October 2019

SCALE
1:100 @ a2

DRAWING NUMBER
190031 S01a

REVISION
Sketch Plan
P1