



WATERLOO STREET

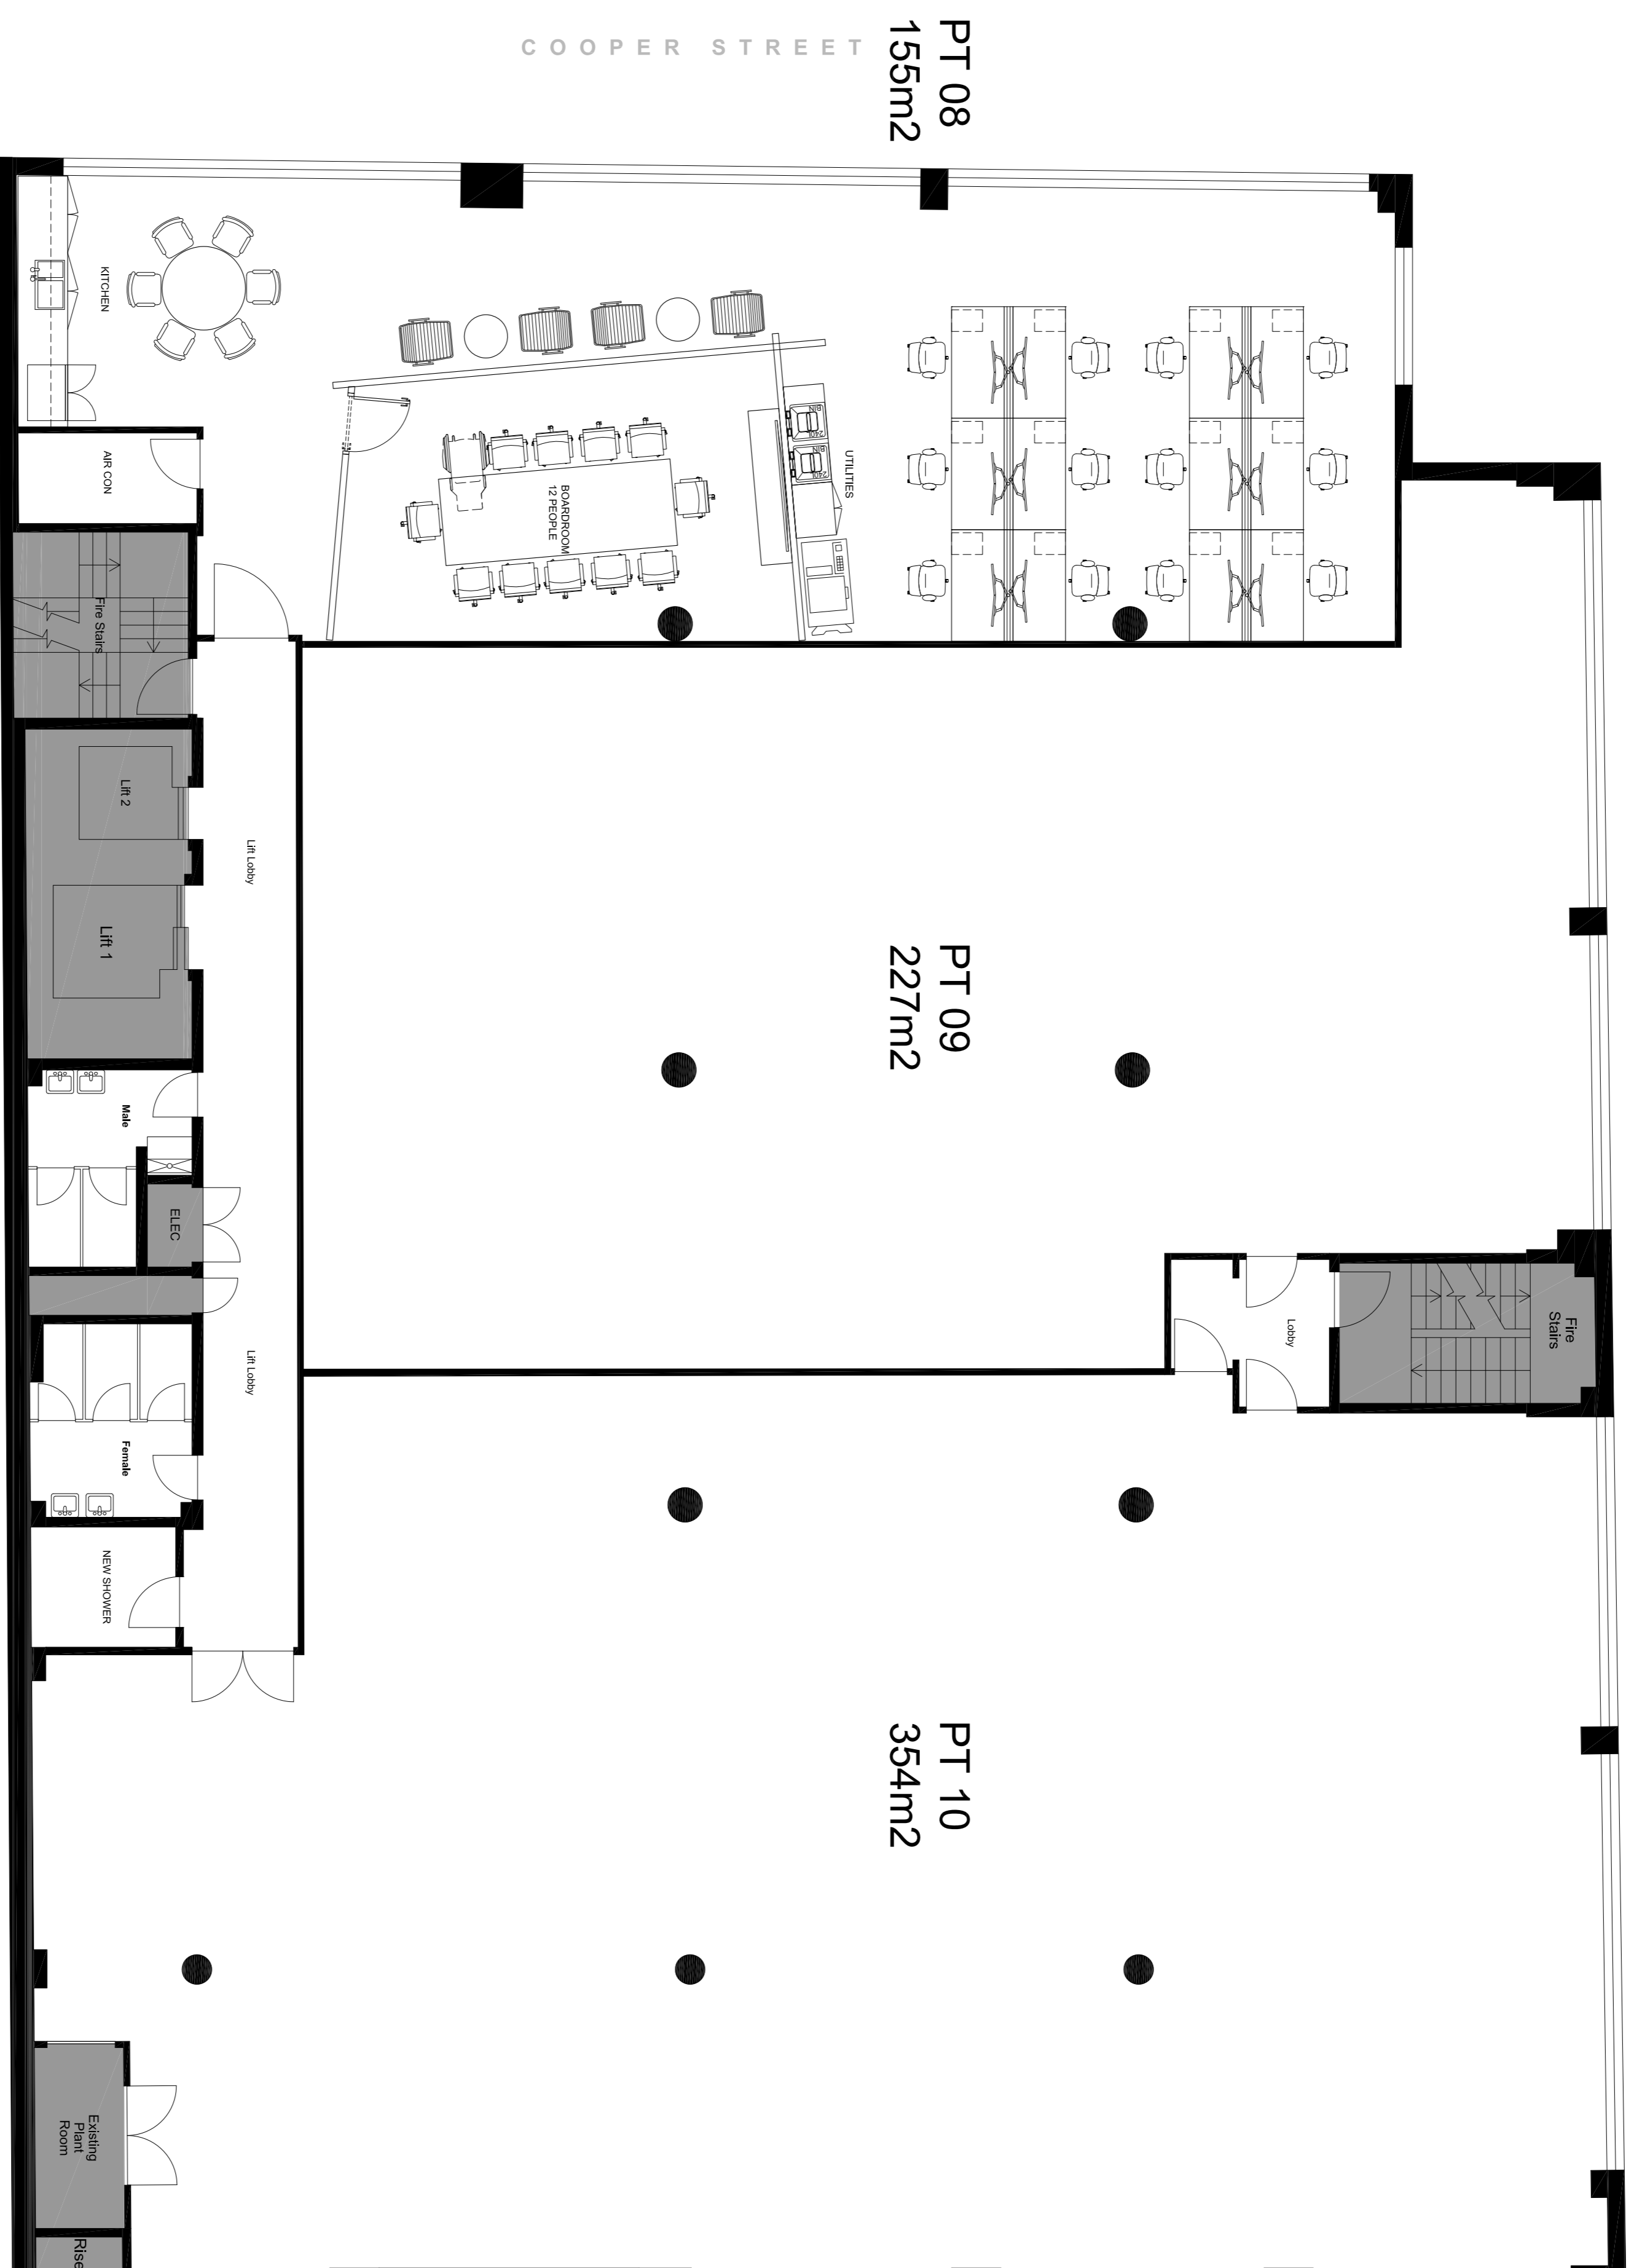

COOPER STREET

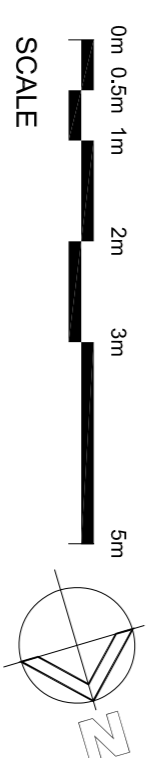

© COPYRIGHT OF THIS DRAWING IS RESERVED WITH THE WORLD IS ROUND PTY LTD. ALL RIGHTS RESERVED. NO PART OF THIS DRAWING IS TO BE REPRODUCED OR TRANSMITTED IN ANY FORM OR BY ANY MEANS, ELECTRONIC OR MECHANICAL, INCLUDING PHOTOCOPYING, RECORDING, OR BY ANY INFORMATION STORAGE AND RETRIEVAL SYSTEM, WITHOUT THE EXPRESS PERMISSION OF THE WORLD IS ROUND PTY LTD.

GENERAL LEGEND	
	EXISTING BASE BUILDING
	NEW INTERBOARD
	NEW FLOORING
	FRAME GLAZING
	NEW LOW HEIGHT JOINTS
	NEW HIGH HEIGHT JOINTS

PCA	
TOWN PLANNERS	
ENGINEERS	<b>EVOLVED ENGINEERING</b>
BUILDER	
Project manager	
Client	

**aprilgroup**  
50 Hill Street, Surry Hills NSW, 2010  
PO Box 1265, Woollahra, NSW, 1590  
www.aprilgroup.com.au

**theworldisround**

STUDIO 4, 283 LIVERPOOL STREET DARLINGHURST N.S.W. 2010  
W.W.W.116.COM.AU  
MOM.103.031.849



**80 COOPER STREET SURRY HILLS BUILDING REFURBISHMENT**

**LEVEL 4 FURNITURE PLAN TEST FIT**

Scale	Architect Authorised	Issue	Date
1:100@A1			
Client	Client Authorised	Issue	Date
A. CLIFFE			

**FOR TENDER**  
Drawing No. **L4-FP** Issue **A**  
Job No. **17-18**

WATERLOO STREET

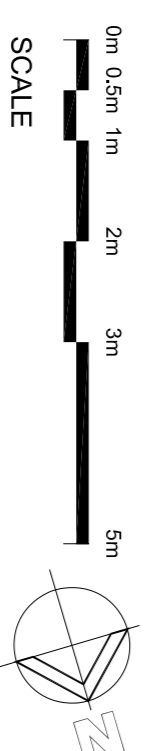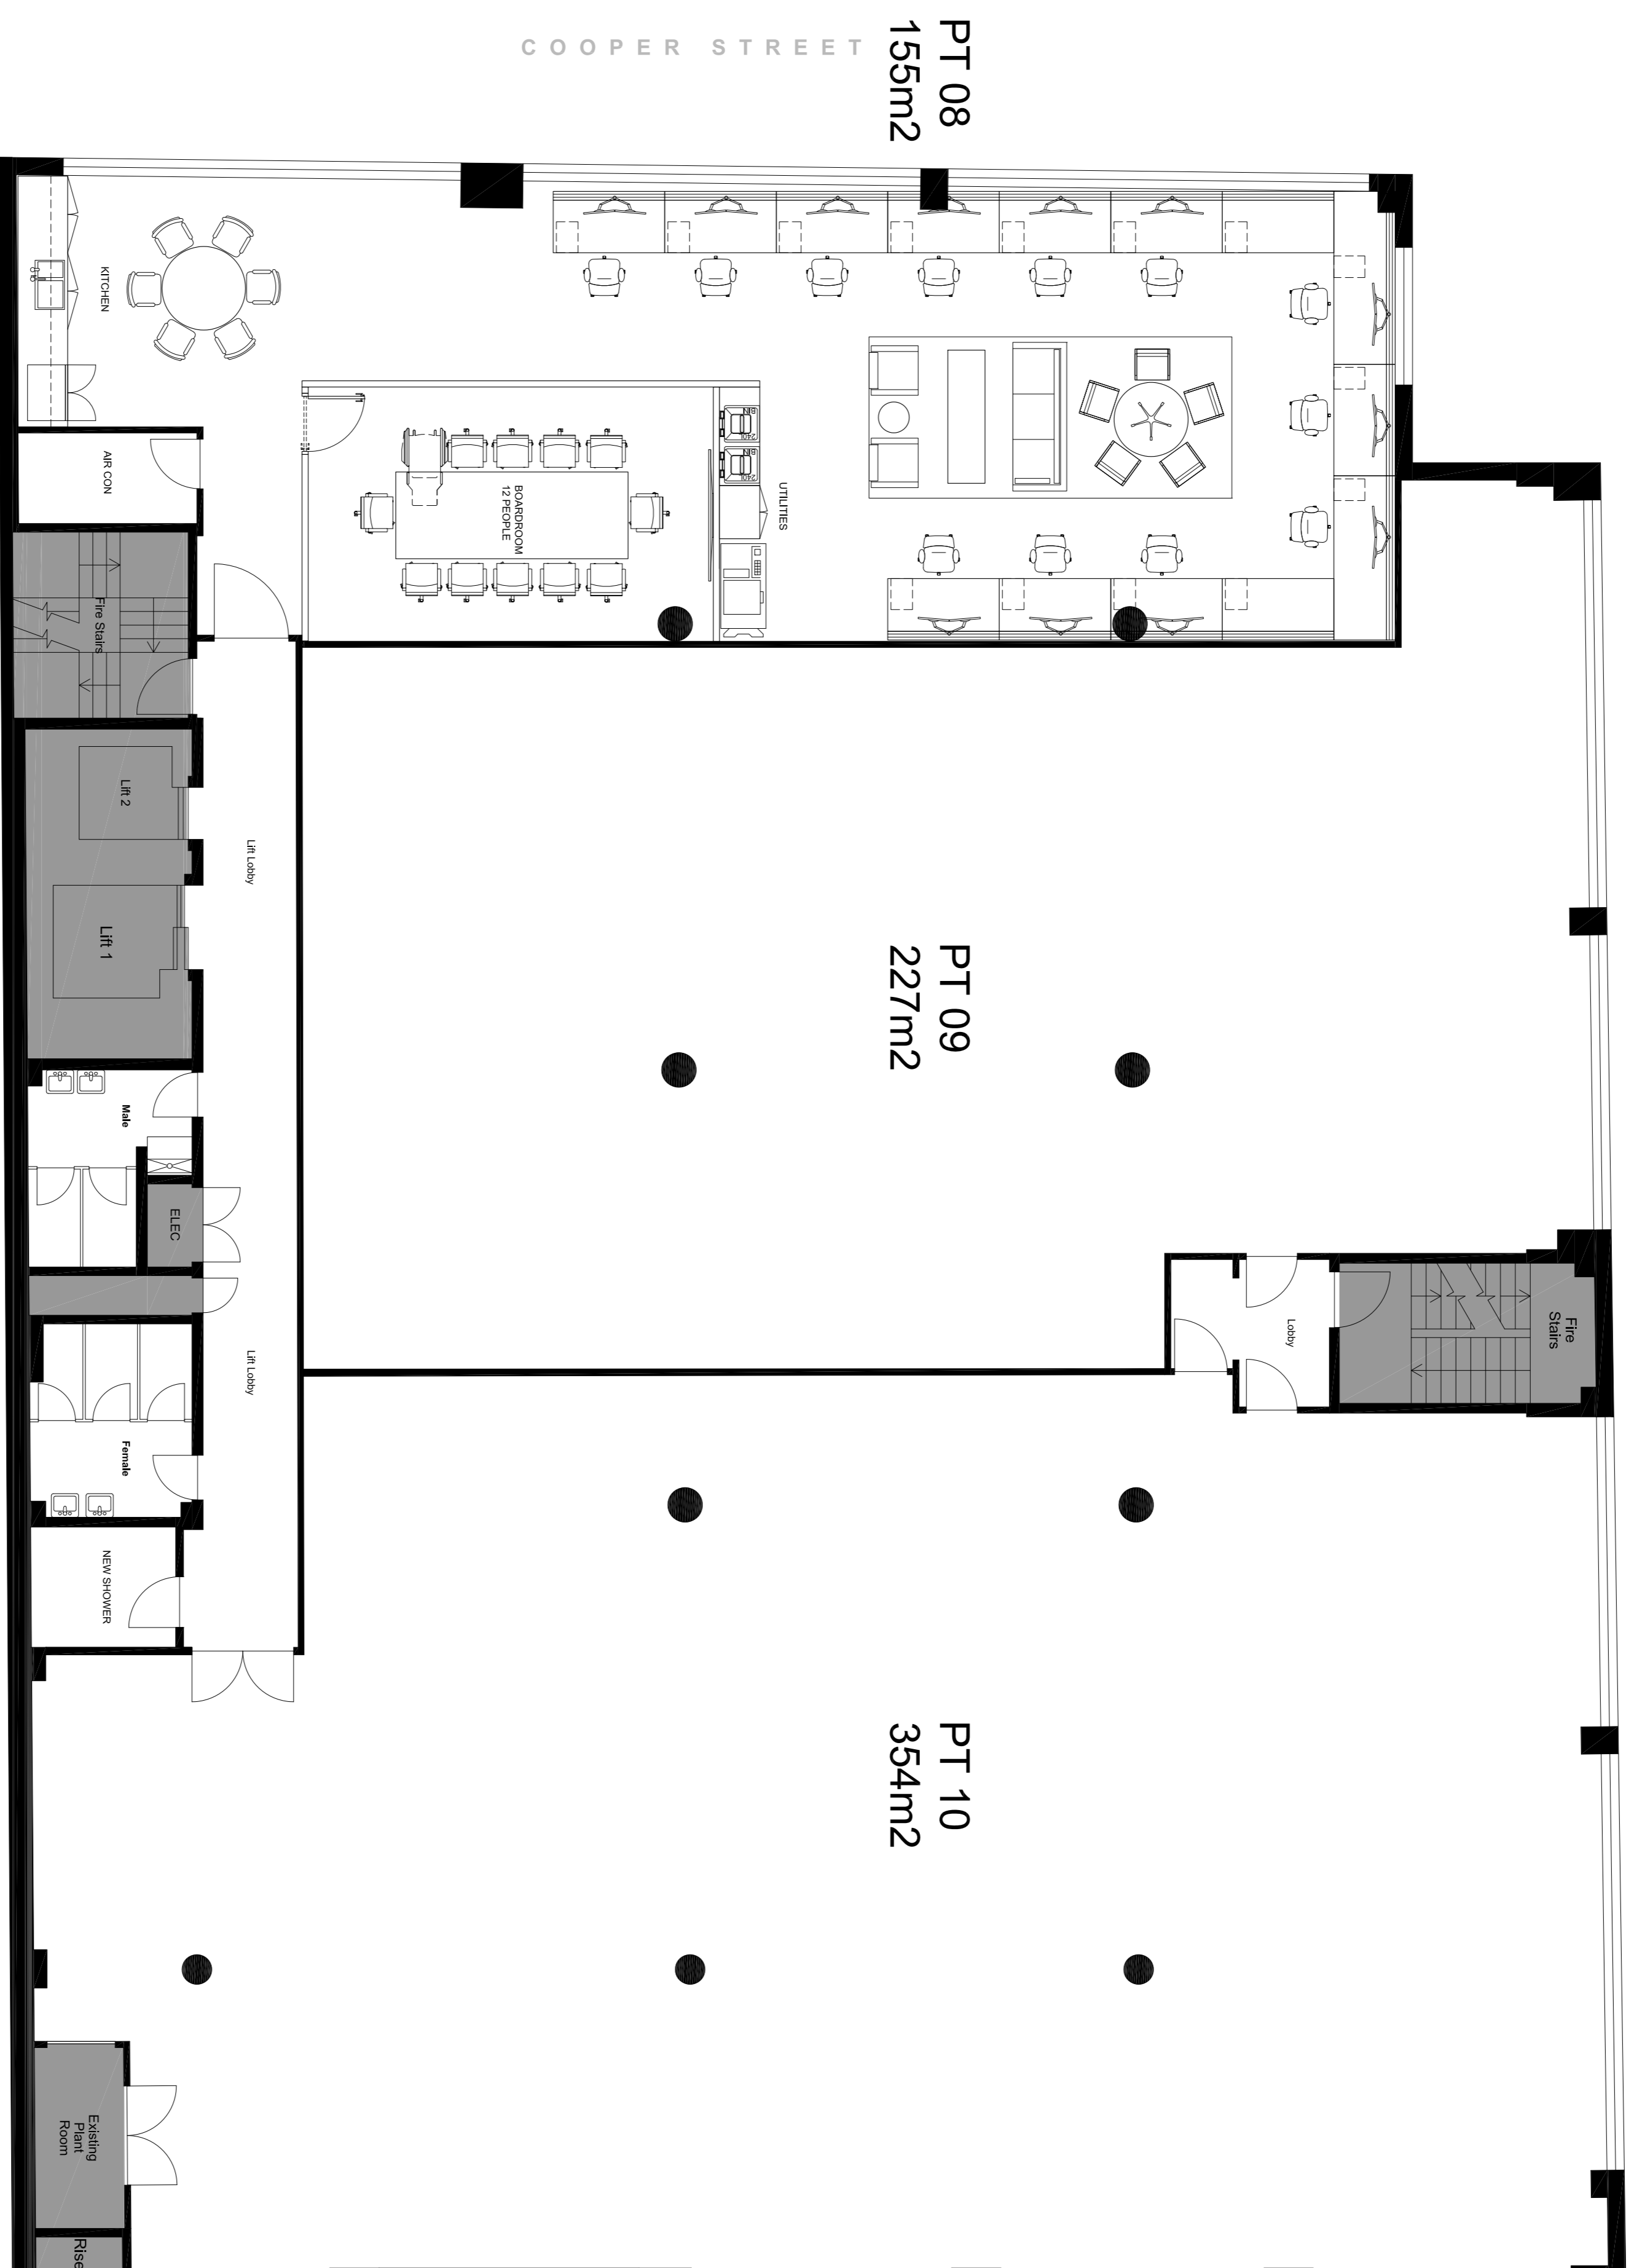

© COPYRIGHT OF THIS DRAWING IS RESERVED WITH THE WORLD IS ROUND PTY LTD. NO PART OF THIS DRAWING IS TO BE REPRODUCED OR TRANSMITTED IN ANY FORM OR BY ANY MEANS, ELECTRONIC OR MECHANICAL, INCLUDING PHOTOCOPYING, RECORDING, OR BY ANY INFORMATION STORAGE AND RETRIEVAL SYSTEM, WITHOUT THE EXPRESS PERMISSION OF THE WORLD IS ROUND PTY LTD.

GENERAL LEGEND	
	EXISTING BASE BUILDING
	NEW INTERBOARD
	NEW ALUMINIUM FRAME GLAZING
	NEW LOW HEIGHT JOIST
	NEW RAIL HEIGHT JOIST

PCA	
TOWN PLANNERS	
ENGINEERS	<b>EVOLVED ENGINEERING</b>
BUILDER	
Project manager	
Client	

**aprilgroup**  
 50 Holt Street, Surry Hills NSW, 2010  
 PO Box 1265, Woollahra, NSW, 1590  
 www.aprilgroup.com.au

**theworldisround**

STUDIO 4, 283 LIVERPOOL STREET DARLINGHURST N.S.W. 2010  
 W.W.W. 110 © C.O.M. .A.U.  
 MOB 103 091 849

**80 COOPER STREET SURRY HILLS BUILDING REFURBISHMENT**



**LEVEL 4 FURNITURE PLAN TEST FIT**

Scale	Architect Authorised	Issue	Date
1:100@A1			
Client	Client Authorised	Issue	Date
A. CLIFFE			

**FOR TENDER**

Job No	Drawing No	Issue
17-18	L4-FP	A

WATERLOO STREET

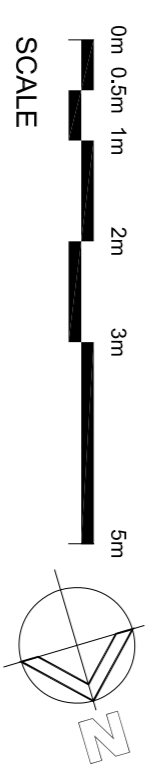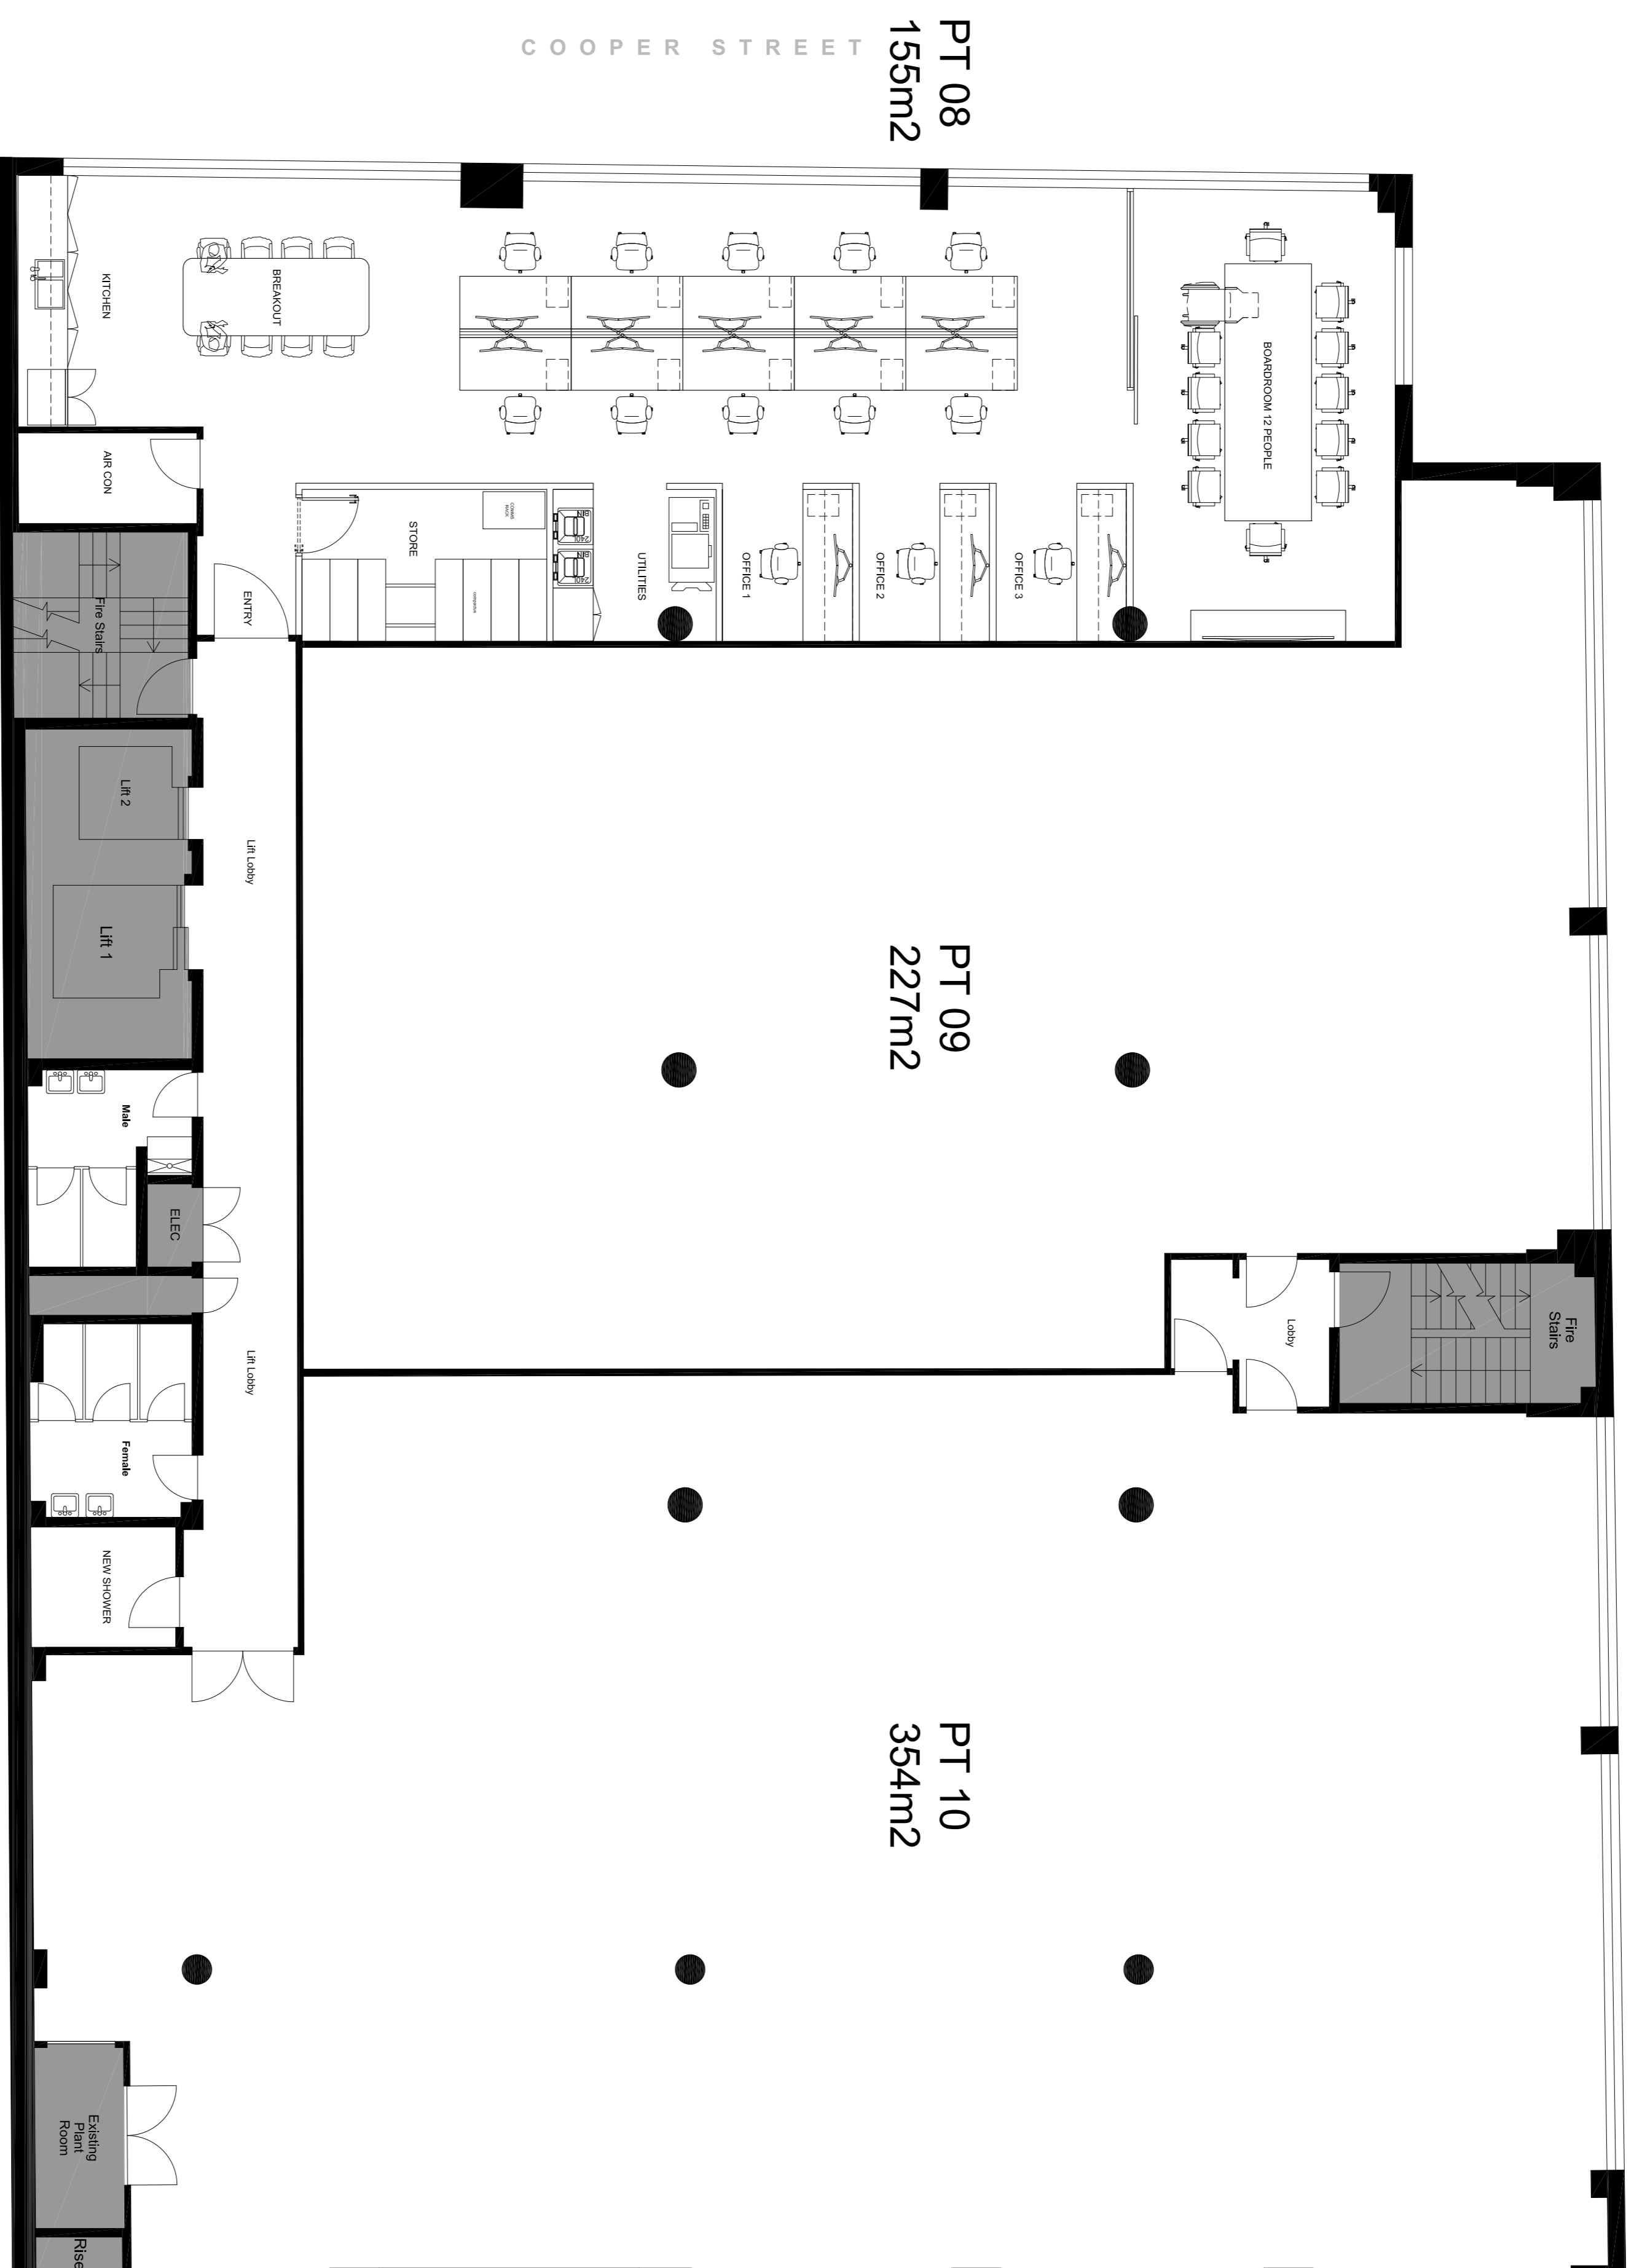

© COPYRIGHT OF THIS DRAWING IS REMAINED WITH THE WORLD IS ROUND PTY LTD. NO PART OF THIS DRAWING IS TO BE REPRODUCED OR TRANSMITTED IN ANY FORM OR BY ANY MEANS, ELECTRONIC OR MECHANICAL, INCLUDING PHOTOCOPYING, RECORDING, OR BY ANY INFORMATION STORAGE AND RETRIEVAL SYSTEM, WITHOUT THE EXPRESS PERMISSION OF THE WORLD IS ROUND PTY LTD.

GENERAL LEGEND	
	EXISTING BASE
	EXISTING
	NEW INTERBOARD
	NEW ALUMINIUM
	FRAME GLAZING
	NEW LOW HEIGHT
	JOHNNY
	NEW RAIL HEIGHT
	SCREENS

PCA	
TOWN SCAMERS	
ENGINEERS	<b>EVOLVED</b> ENGINEERING
BLANK	
Project number	
Client	

**aprilgroup**  
50 Holt Street, Surry Hills NSW, 2010  
PO Box 1265, Woollahra, NSW, 1590  
www.aprilgroup.com.au

A	SKETCH PLAN	12.08.18
Issue	Amendment	Date
Z:\2\ampw\018\17-18 Cooper St\CD\WORK\DWG\4-XREF		

**theworldisround**

STUDIO 4, 283 LIVERPOOL STREET DARLINGHURST N.S.W. 2010  
W W W . T H E W O R L D I S R O U N D . C O M . A U  
M O B : 0 2 9 9 1 8 4 9

**80 COOPER STREET**  
**SURRY HILLS**  
**BUILDING REFURBISHMENT**



Drawing Title  
**LEVEL 4 FURNITURE PLAN**  
**TEST FIT**

Scale	Architect Authorised	Issue	Date
1:100@A1			
Client	Client Authorised	Issue	Date
A. CLIFFE			

Drawing Status  
**FOR TENDER**

Job No. 17-18 Drawing No. L4-FP Issue A

WATERLOO STREET

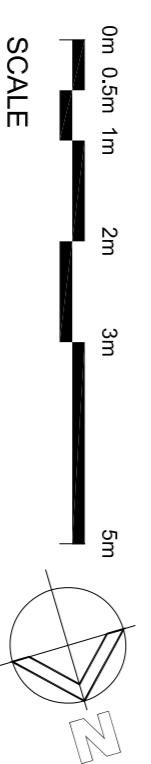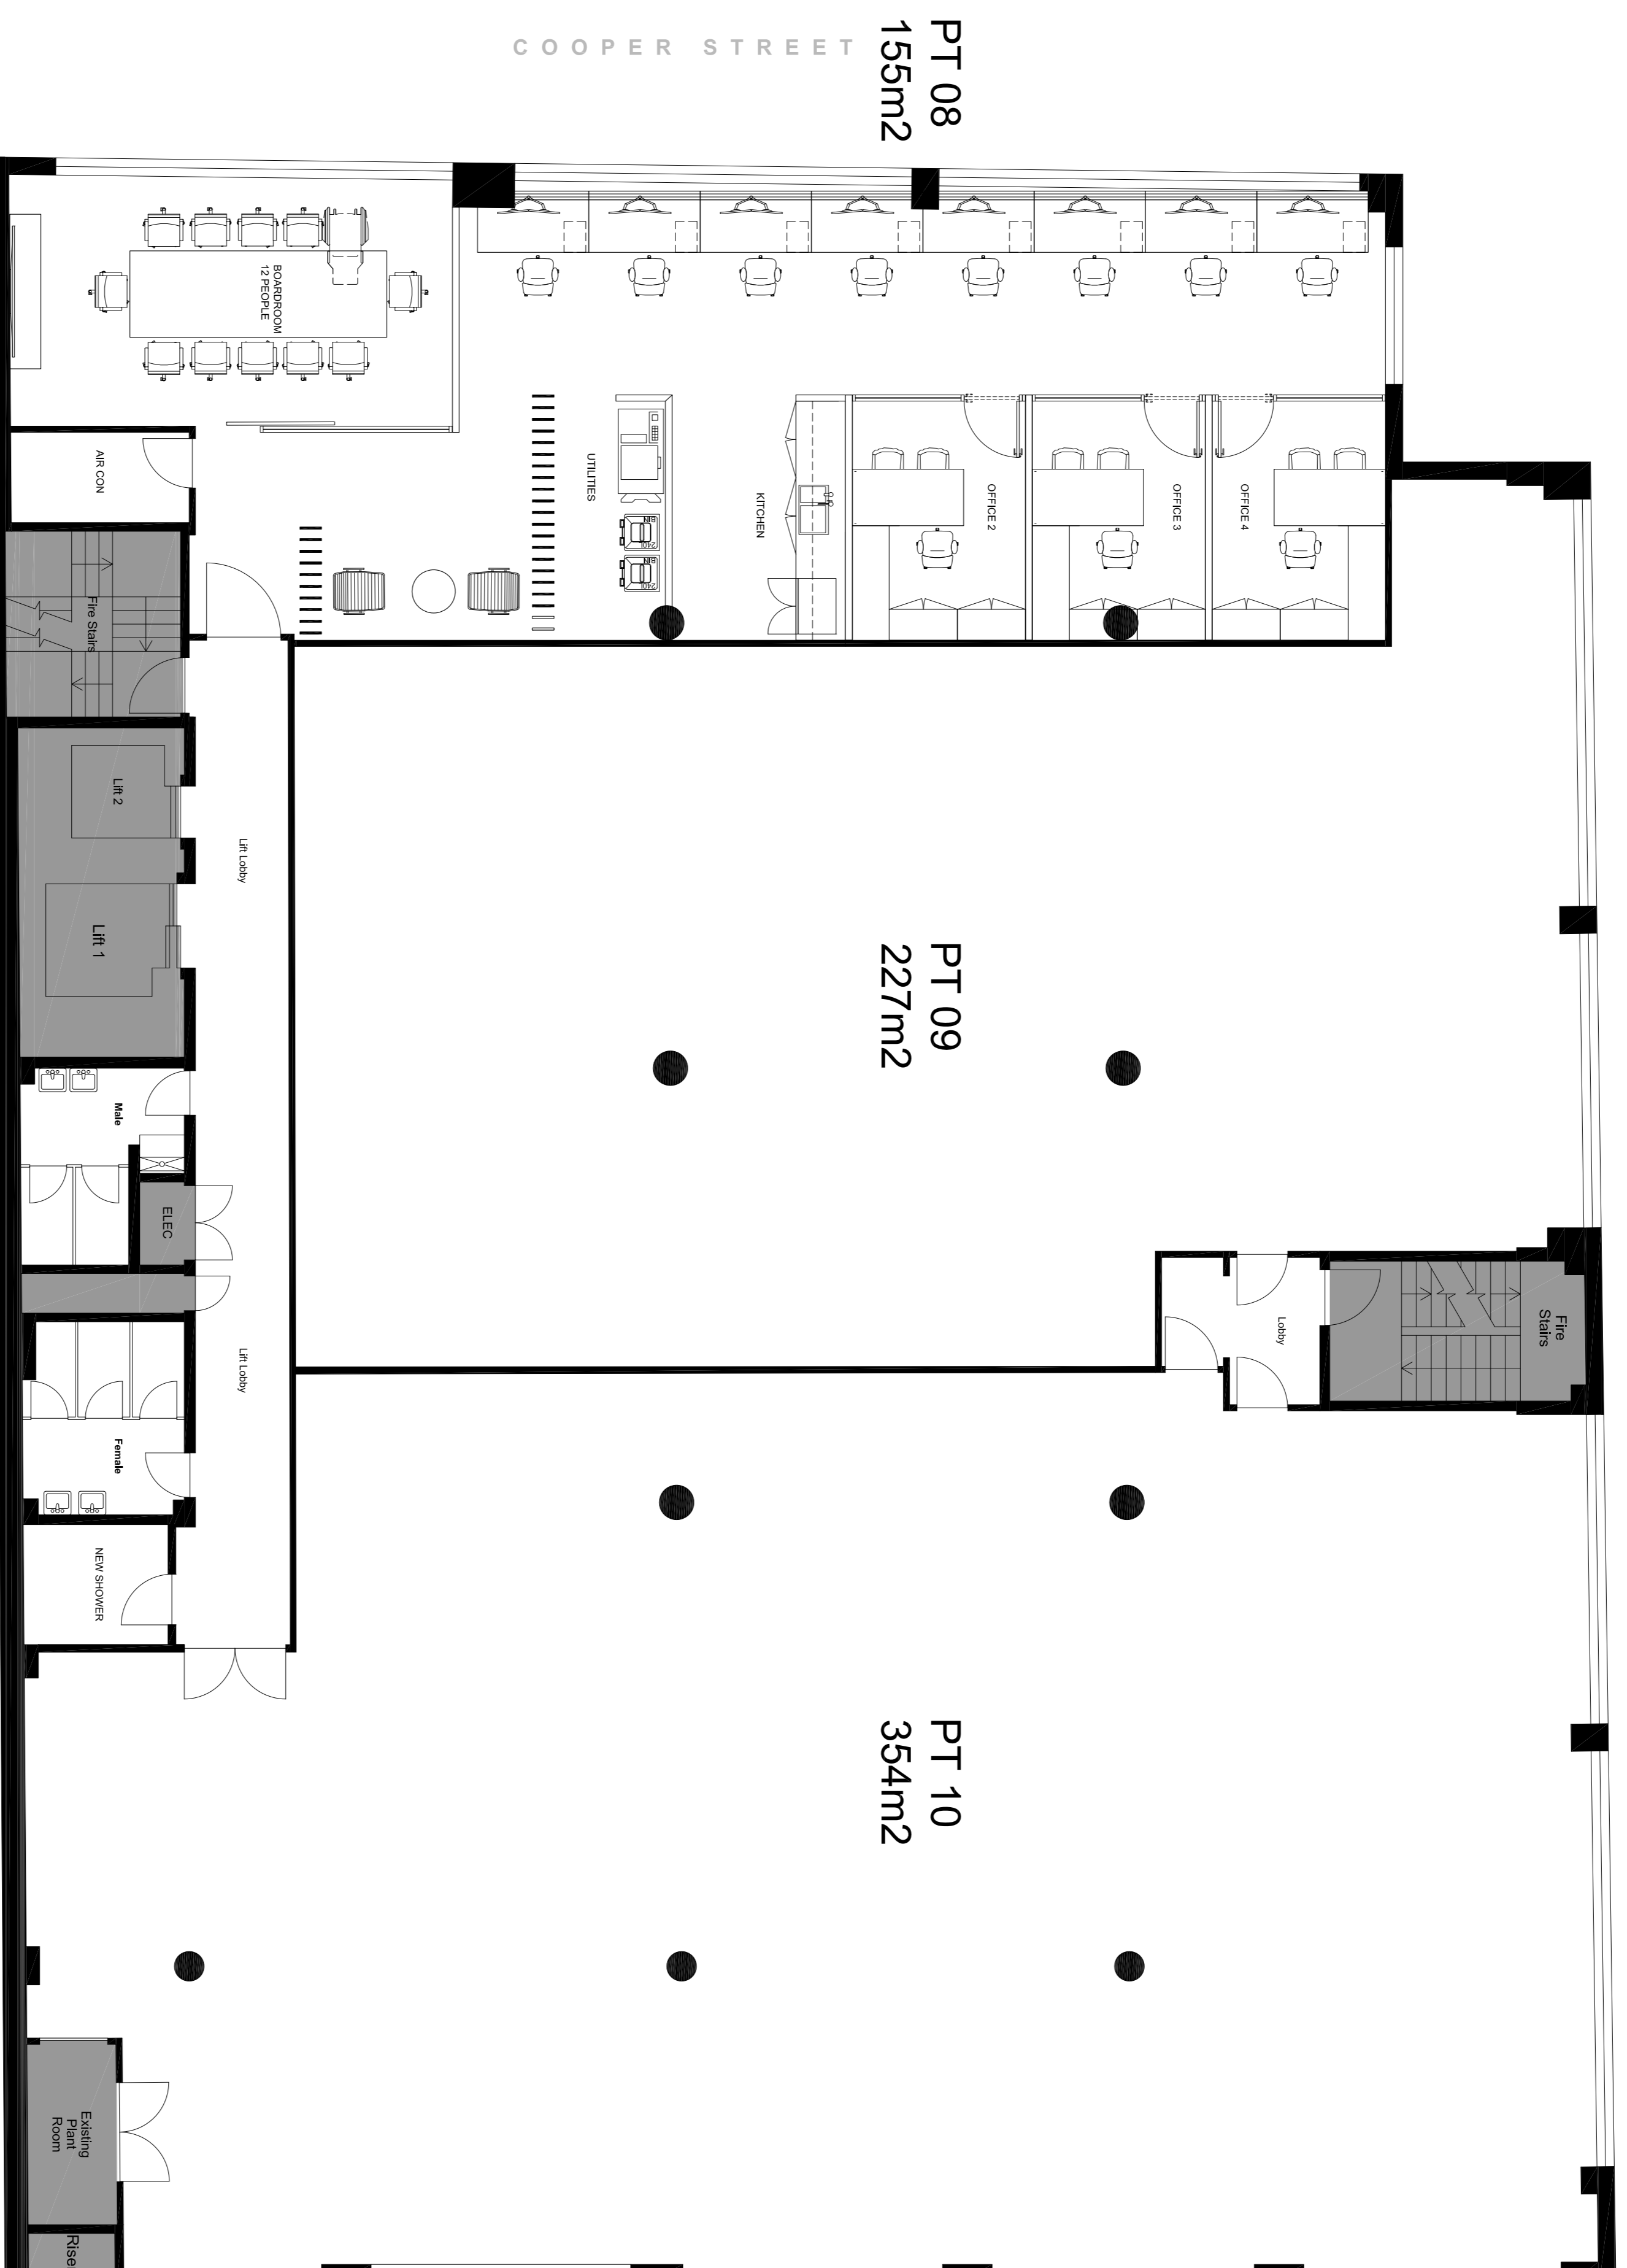

© COPYRIGHT OF THIS DRAWING IS REMAIND WITH THE WORLD IS ROUND PTY LTD. ALL RIGHTS RESERVED. THIS DRAWING IS THE PROPERTY OF THE WORLD IS ROUND PTY LTD. IT IS NOT TO BE REPRODUCED OR COPIED IN ANY FORM OR BY ANY MEANS, WITHOUT THE EXPRESS PERMISSION OF THE WORLD IS ROUND PTY LTD.

GENERAL LEGEND	
	EXISTING BASE BUILDING
	NEW INTERBOARD
	NEW ALUMINIUM FRAME GLAZING
	NEW LOW HEIGHT JOINTS
	NEW RAIL HEIGHT JOINTS

PCA	
TOWN PLANNERS	
ENGINEERS	<b>EVOLVED ENGINEERING</b>
BUILDER	
Project manager	
Client	

**aprilgroup**  
 50 Hill Street, Surry Hills NSW, 2010  
 PO Box 1265, Woollahra, NSW, 1590  
 www.aprilgroup.com.au

Issue	Description	Date
A	SKETCH PLAN	12.08.18
2	Amendment	DATE
2	2:0:24m/01/8/17-18 Cooper SIDEWORK DWG/GE-XREF	

**theworldisround**

STUDIO 4, 283 LIVERPOOL STREET DARLINGHURST N.S.W. 2010  
 W.W.W. 110° E.C.O.M., .A.U.  
 M.C.N. 103 091 849

**80 COOPER STREET SURRY HILLS BUILDING REFURBISHMENT**

Drawing Title  
**LEVEL 4 FURNITURE PLAN TEST FIT**

Scale	Architect Approved	Issue	Date
1:100@A1			
Client	Client Approved	Issue	Date
A. CLPFE			

Drawing Status  
**FOR TENDER**

Job No	Drawing No	Issue
17-18	L4-FP	A